



US Office: 1442N. Dale Ave. Anaheim, CA 92801

1442N. Dale Ave. Anaheim, CA 92801

Canada Office
3313Plateau Blvd. Coquitlam BC V3E 3B8

+1 909 939 2585 info@pixelarchltd.com www.pixelarchltd.com

Project No. and Address:

		Sheet :	No.	Revision/Issue	Date
Date: une 1	D. a.s. N	I 2D			
Scale: AS NOTED	– Page N	lo: 3D view			
COPYRIGHT					
	INSTRUMENT OF SE	RVICE AND AS SUCH, REMAINS THE PROPERTY OF			
PIXELARCH LTD. PER	RMISSION FOR USE	OR REPRODUCTION IS LIMITED AND CAN BE			
EXTENDED ONLY BY W	VRITTEN PERMISSIOI	N WITH OWNER, PIXELARCH LTD.			<u> </u>

Restaurant and Retail Stores



8504 W Montgomery Rd Houston, TX 77088



3D VIEW-FRONT


PixelArch ltd.


US Office:
1442N. Dale Ave. Anaheim, CA 92801
Canada Office
3313Plateau Blvd. Coquitlam BC V3E 3B8


+1 909 939 2585 info@pixelarchltd.com www.pixelarchltd.com Project No. and Address:


Restaurant and Retail Store 8504 W Montgomery Rd. Houstun, TX 77088


Date: une 1 Scale: AS NOTED COPYRIGHT THIS DRAWING IS AN INSTRUMENT OF SERVICE AND AS SUCH, REMAINS THE PROPERTY OF PIXELARCH LTD. PERMISSION FOR USE OR REPRODUCTION IS LIMITED AND CAN BE

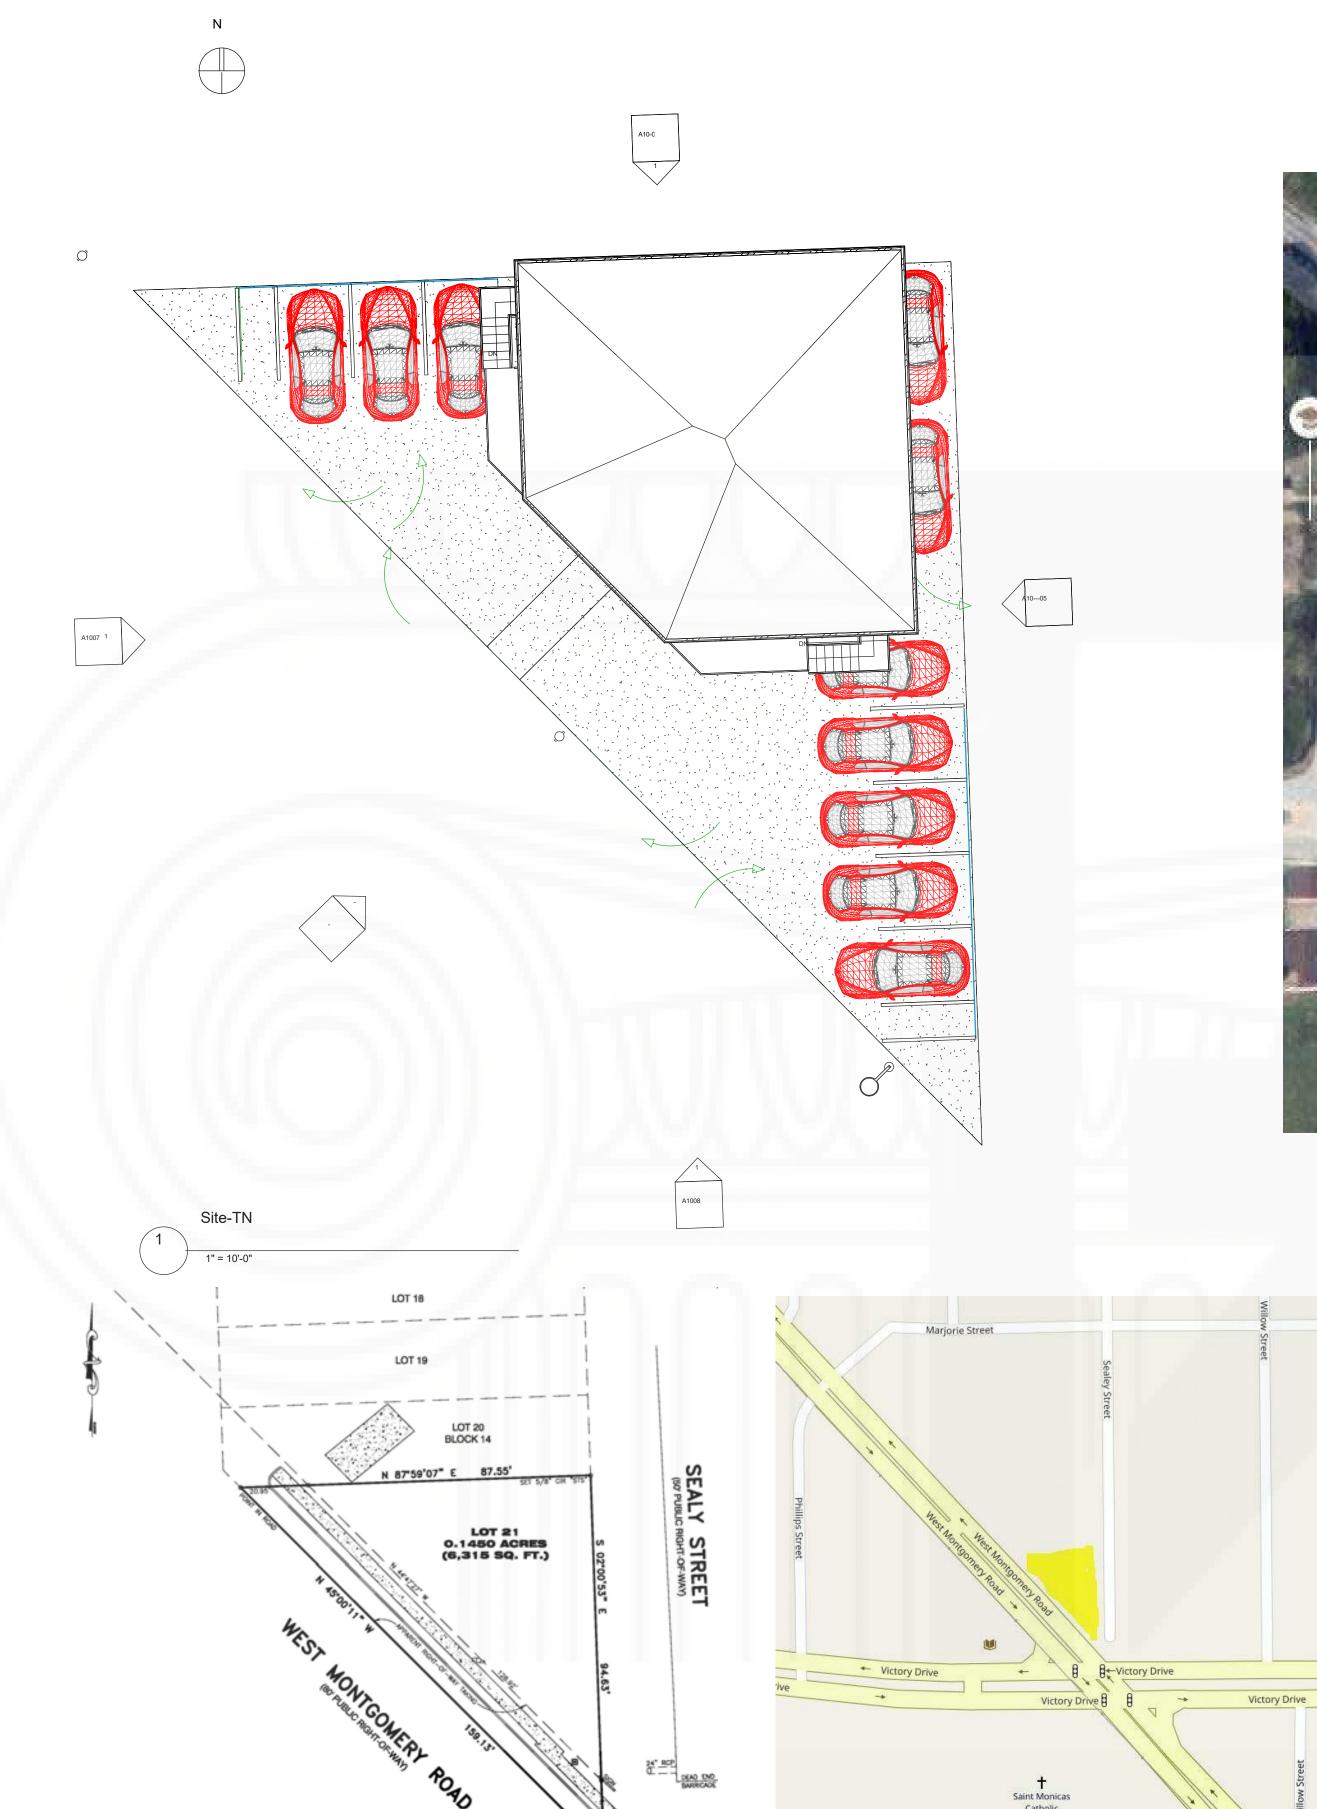

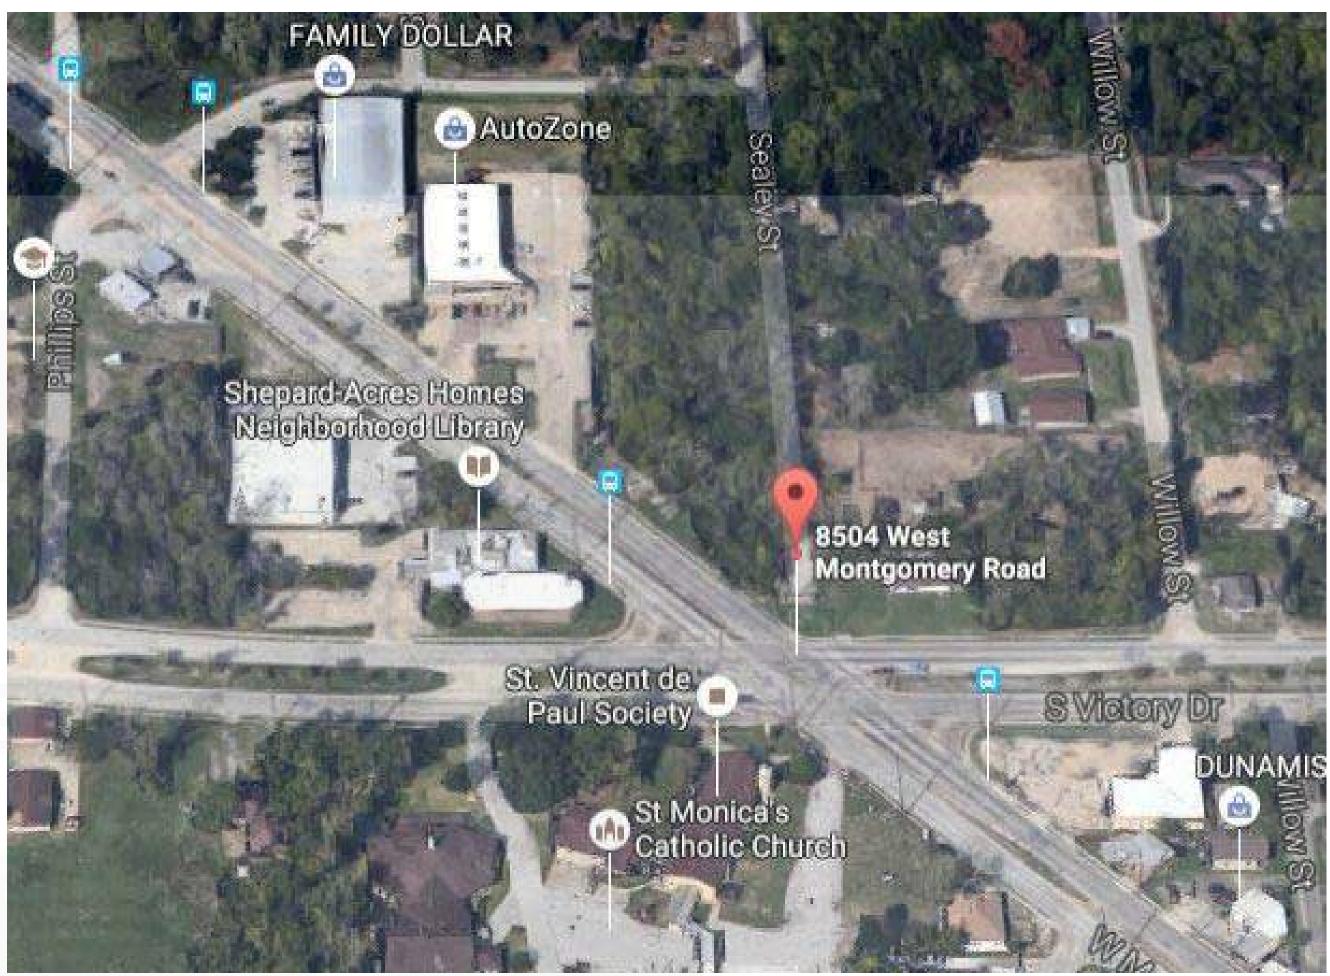

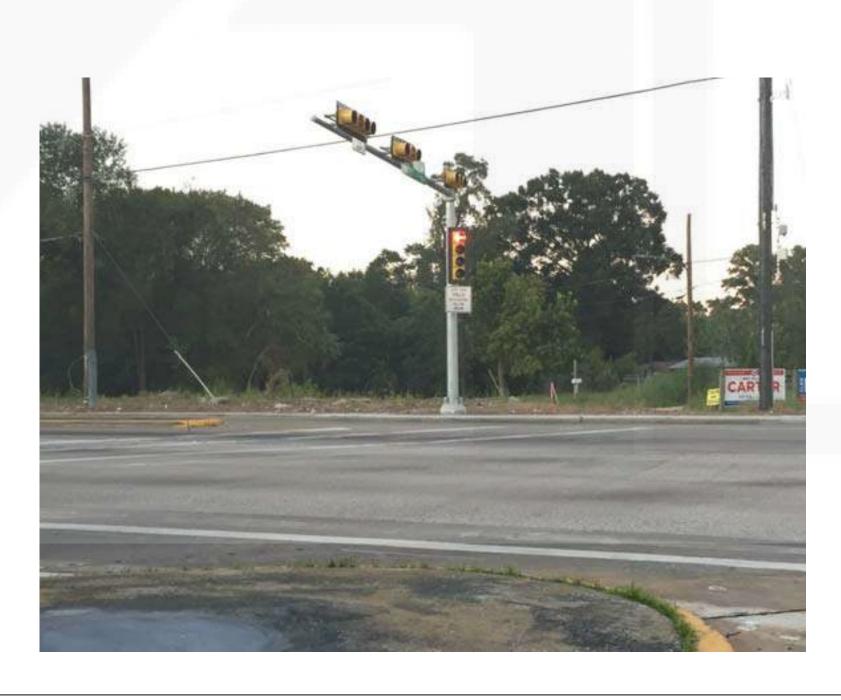

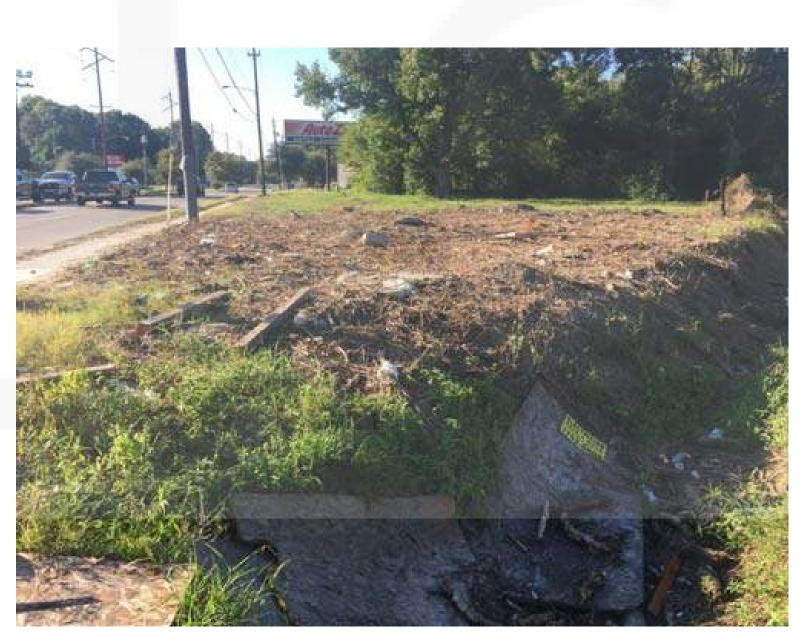

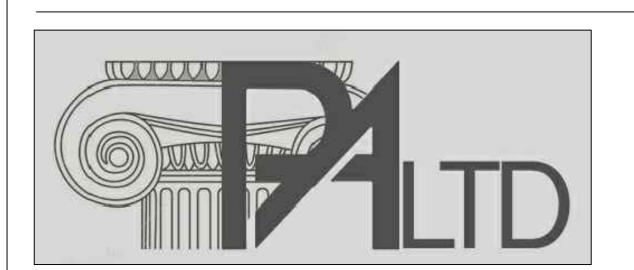

US Office:
1442N. Dale Ave. Anaheim, CA 92801
Canada Office

3313Plateau Blvd. Coquitlam BC V3E 3B8


+1 909 939 2585 info@pixelarchltd.com www.pixelarchltd.com


Project No. and Address:

Restaurant and Retail Store 8504 W Montgomery Rd. Houstun, TX 77088

			Sheet :	No.
Date: une	1	D	T 014 D1	
Scale:		Page N	Io:Site Plan	

COPYRIGH:

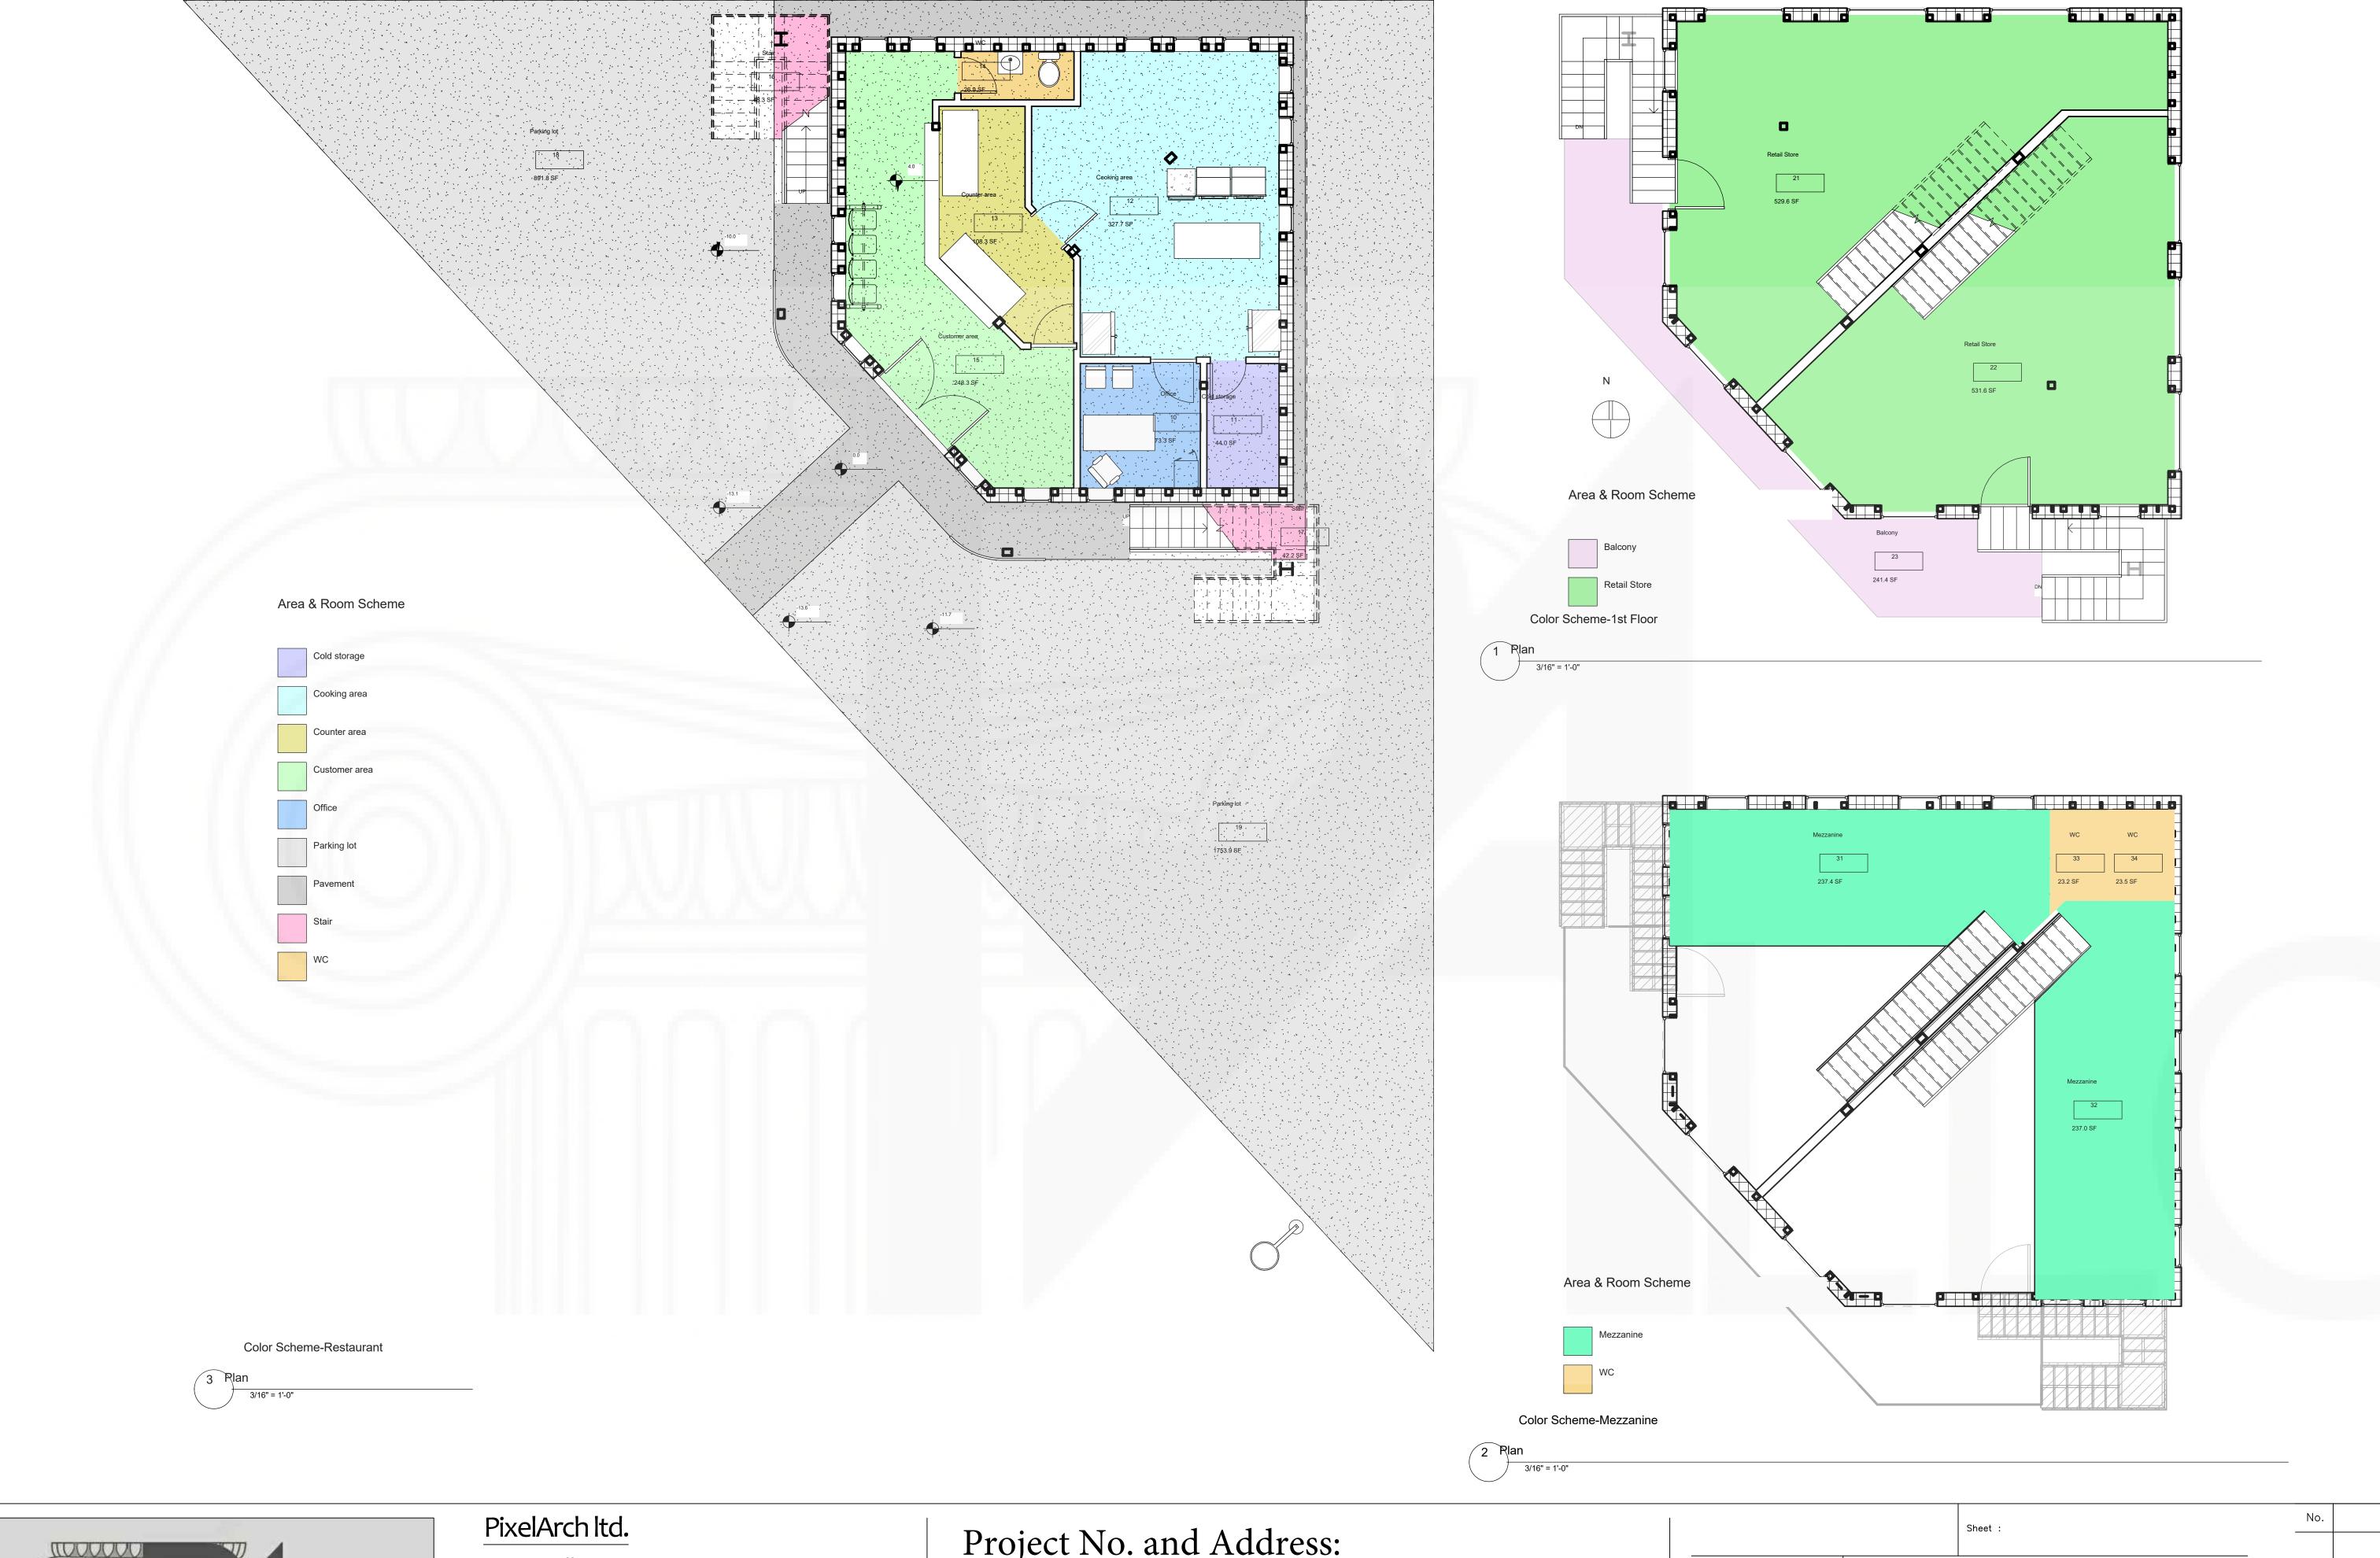

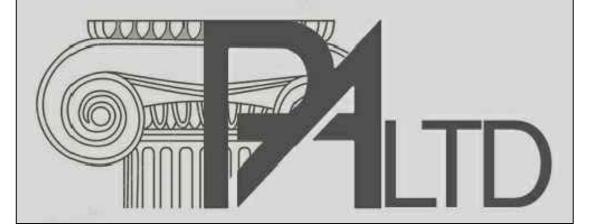

US Office: 1442N. Dale Ave. Anaheim, CA 92801 Canada Office 3313Plateau Blvd. Coquitlam BC V3E 3B8

+1 909 939 2585 info@pixelarchltd.com www.pixelarchltd.com


Project No. and Address:

Restaurant and Retail Store 8504 W Montgomery Rd. Houstun, TX 77088

			Sheet:
Date: une Scale: AS NOTED	1	Page No: 1	Floor area and color scheme
COPYRIGHT			

THIS DRAWING IS AN INSTRUMENT OF SERVICE AND AS SUCH, REMAINS THE PROPERTY OF PIXELARCH LTD. PERMISSION FOR USE OR REPRODUCTION IS LIMITED AND CAN BE EXTENDED ONLY BY WRITTEN PERMISSION WITH OWNER, PIXELARCH LTD.

Revision/Issue

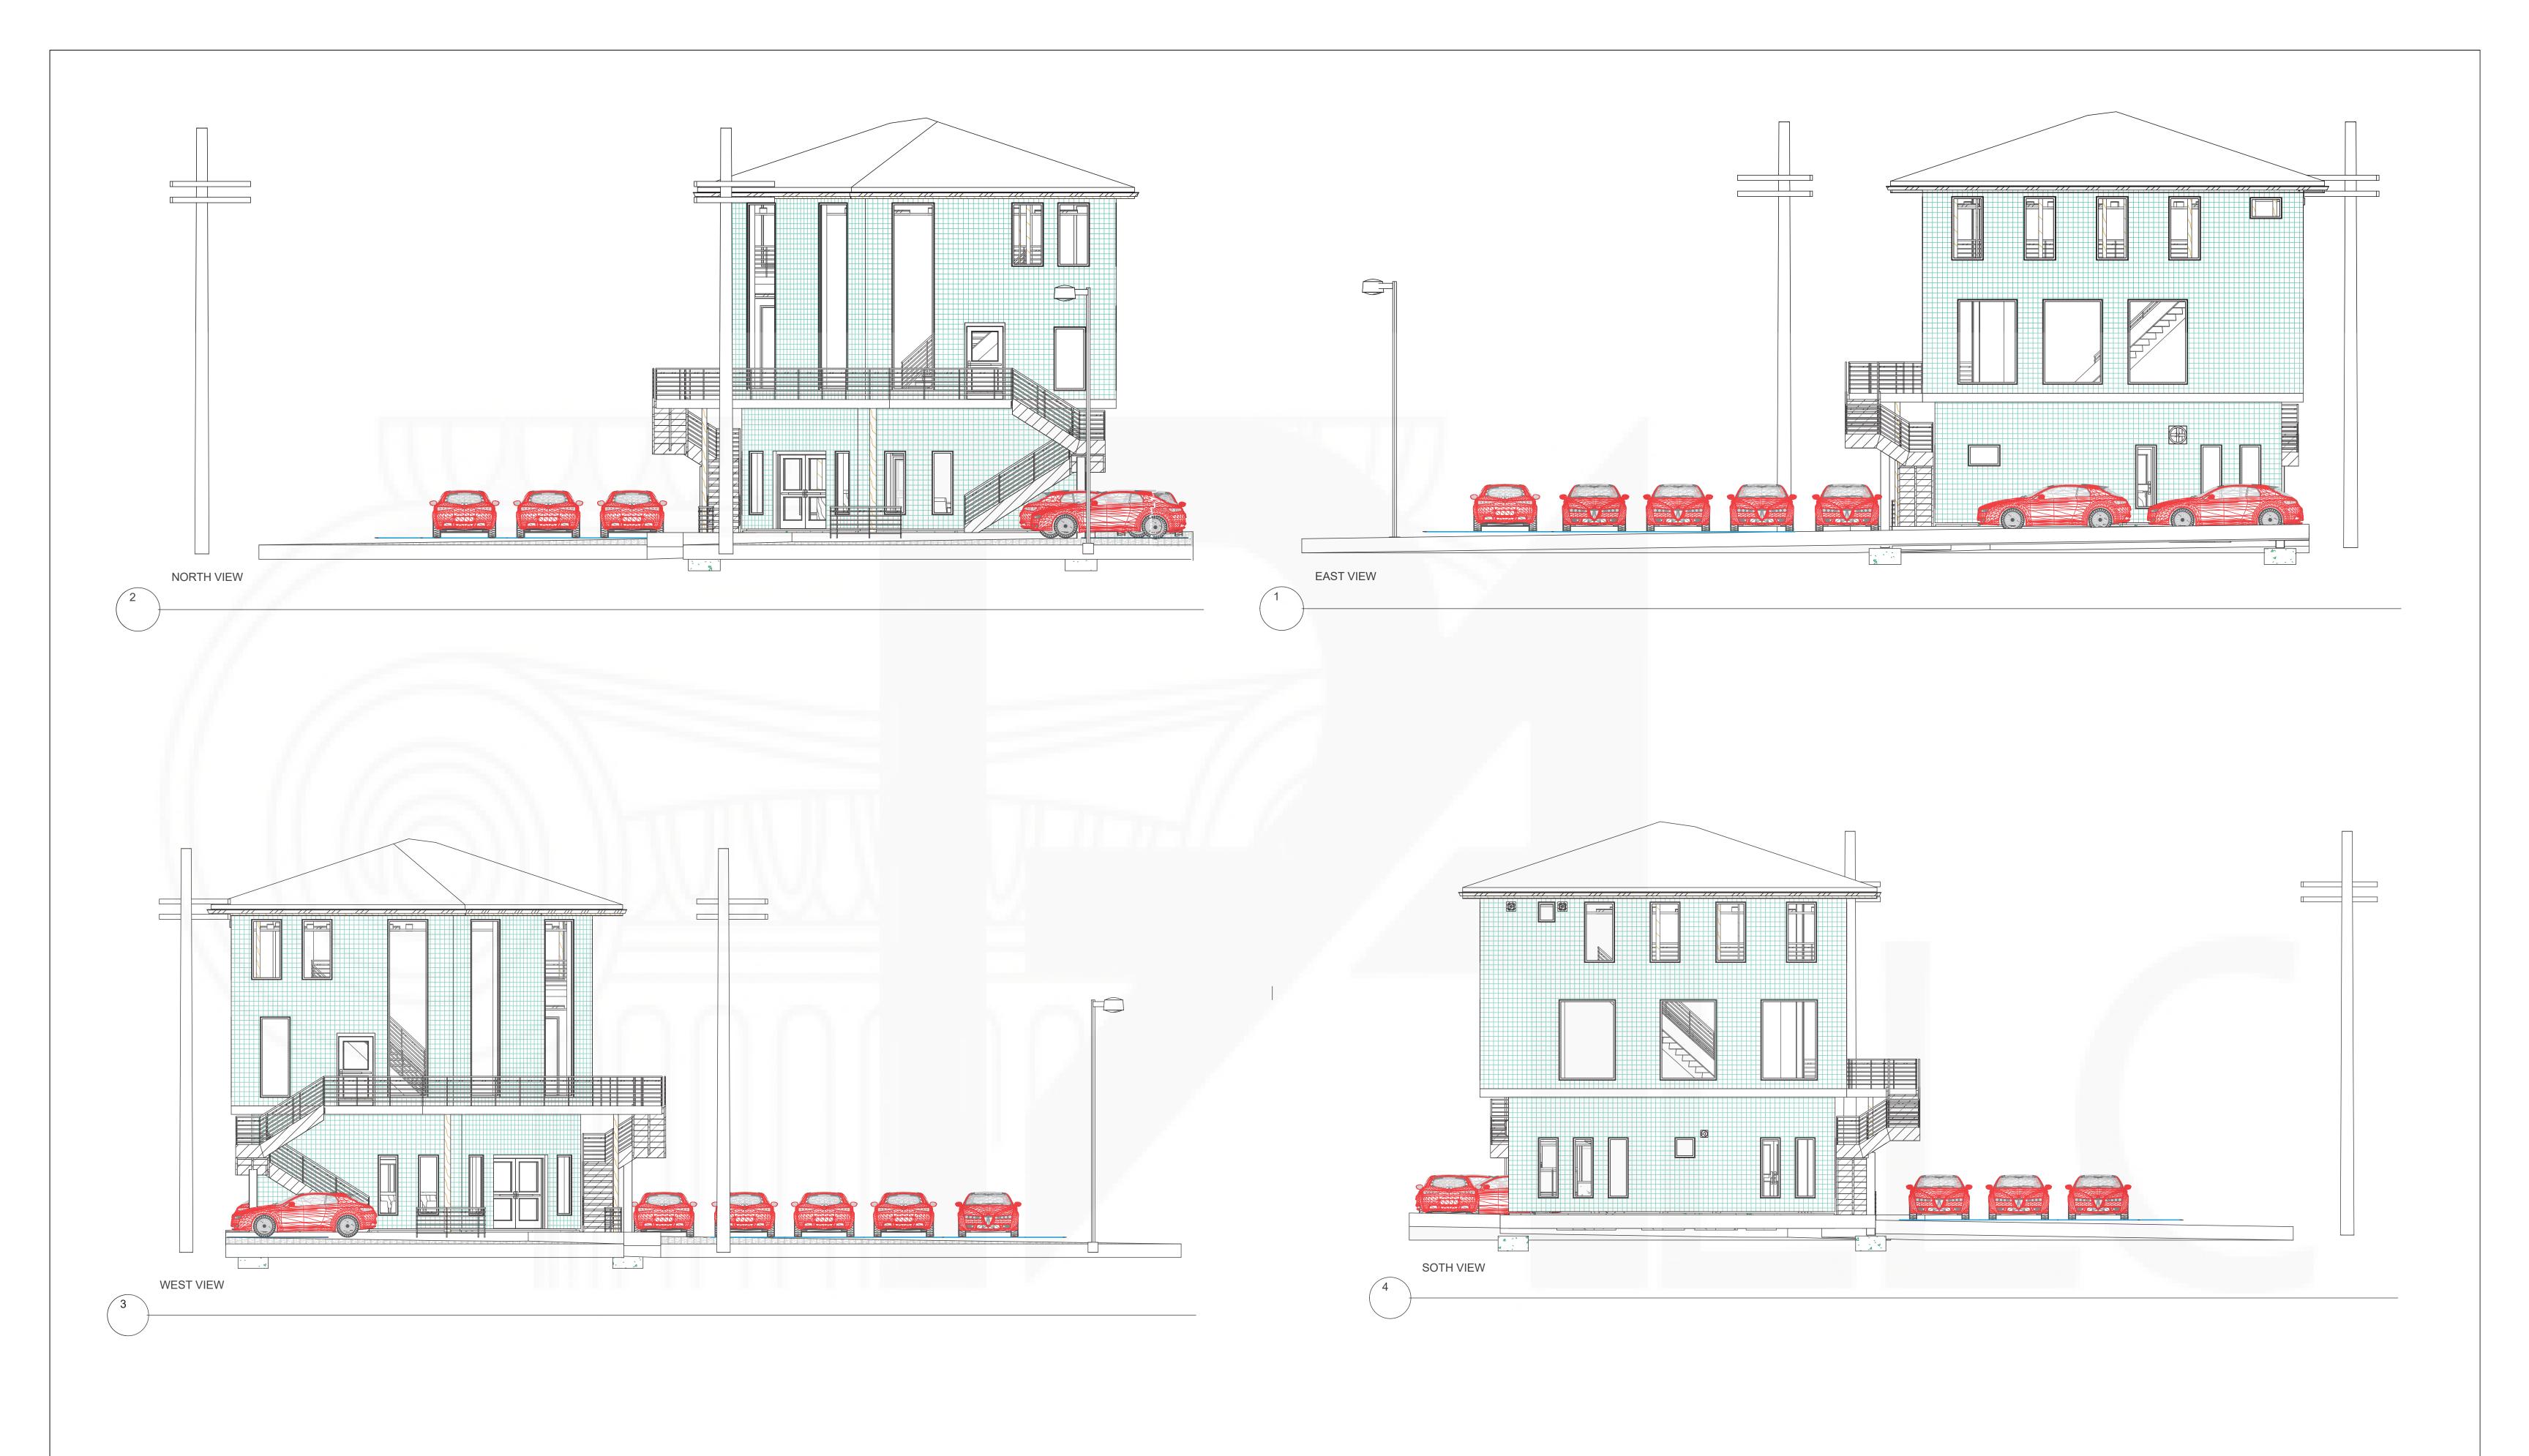



US Office: 1442N. Dale Ave. Anaheim, CA 92801

Canada Office 3313Plateau Blvd. Coquitlam BC V3E 3B8

+1 909 939 2585 info@pixelarchltd.com www.pixelarchltd.com


Project No. and Address:

Restaurant and Retail Store 8504 W Montgomery Rd. Houstun, TX 77088

	Sheet:	No.	Revision/Iss
			_
une 1 Scale:	Page No: Elevations		
AS NOTED			
COPYRIGHT THIS DRAWING IS AN II	NSTRUMENT OF SERVICE AND AS SUCH, REMAINS THE PROPERTY OF		

PIXELARCH LTD. PERMISSION FOR USE OR REPRODUCTION IS LIMITED AND CAN BE



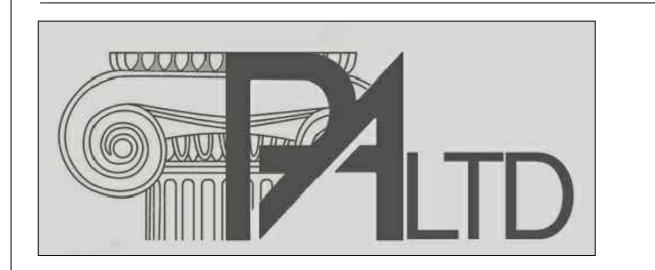

US Office: 1442N. Dale Ave. Anaheim, CA 92801 Canada Office

3313Plateau Blvd. Coquitlam BC V3E 3B8


+1 909 939 2585 info@pixelarchltd.com www.pixelarchltd.com

Project No. and Address:

Restaurant and Retail Store 8504 W Montgomery Rd. Houstun, TX 77088

une 1 Scale: AS NOTED Page No: South West View

COPYRIGH

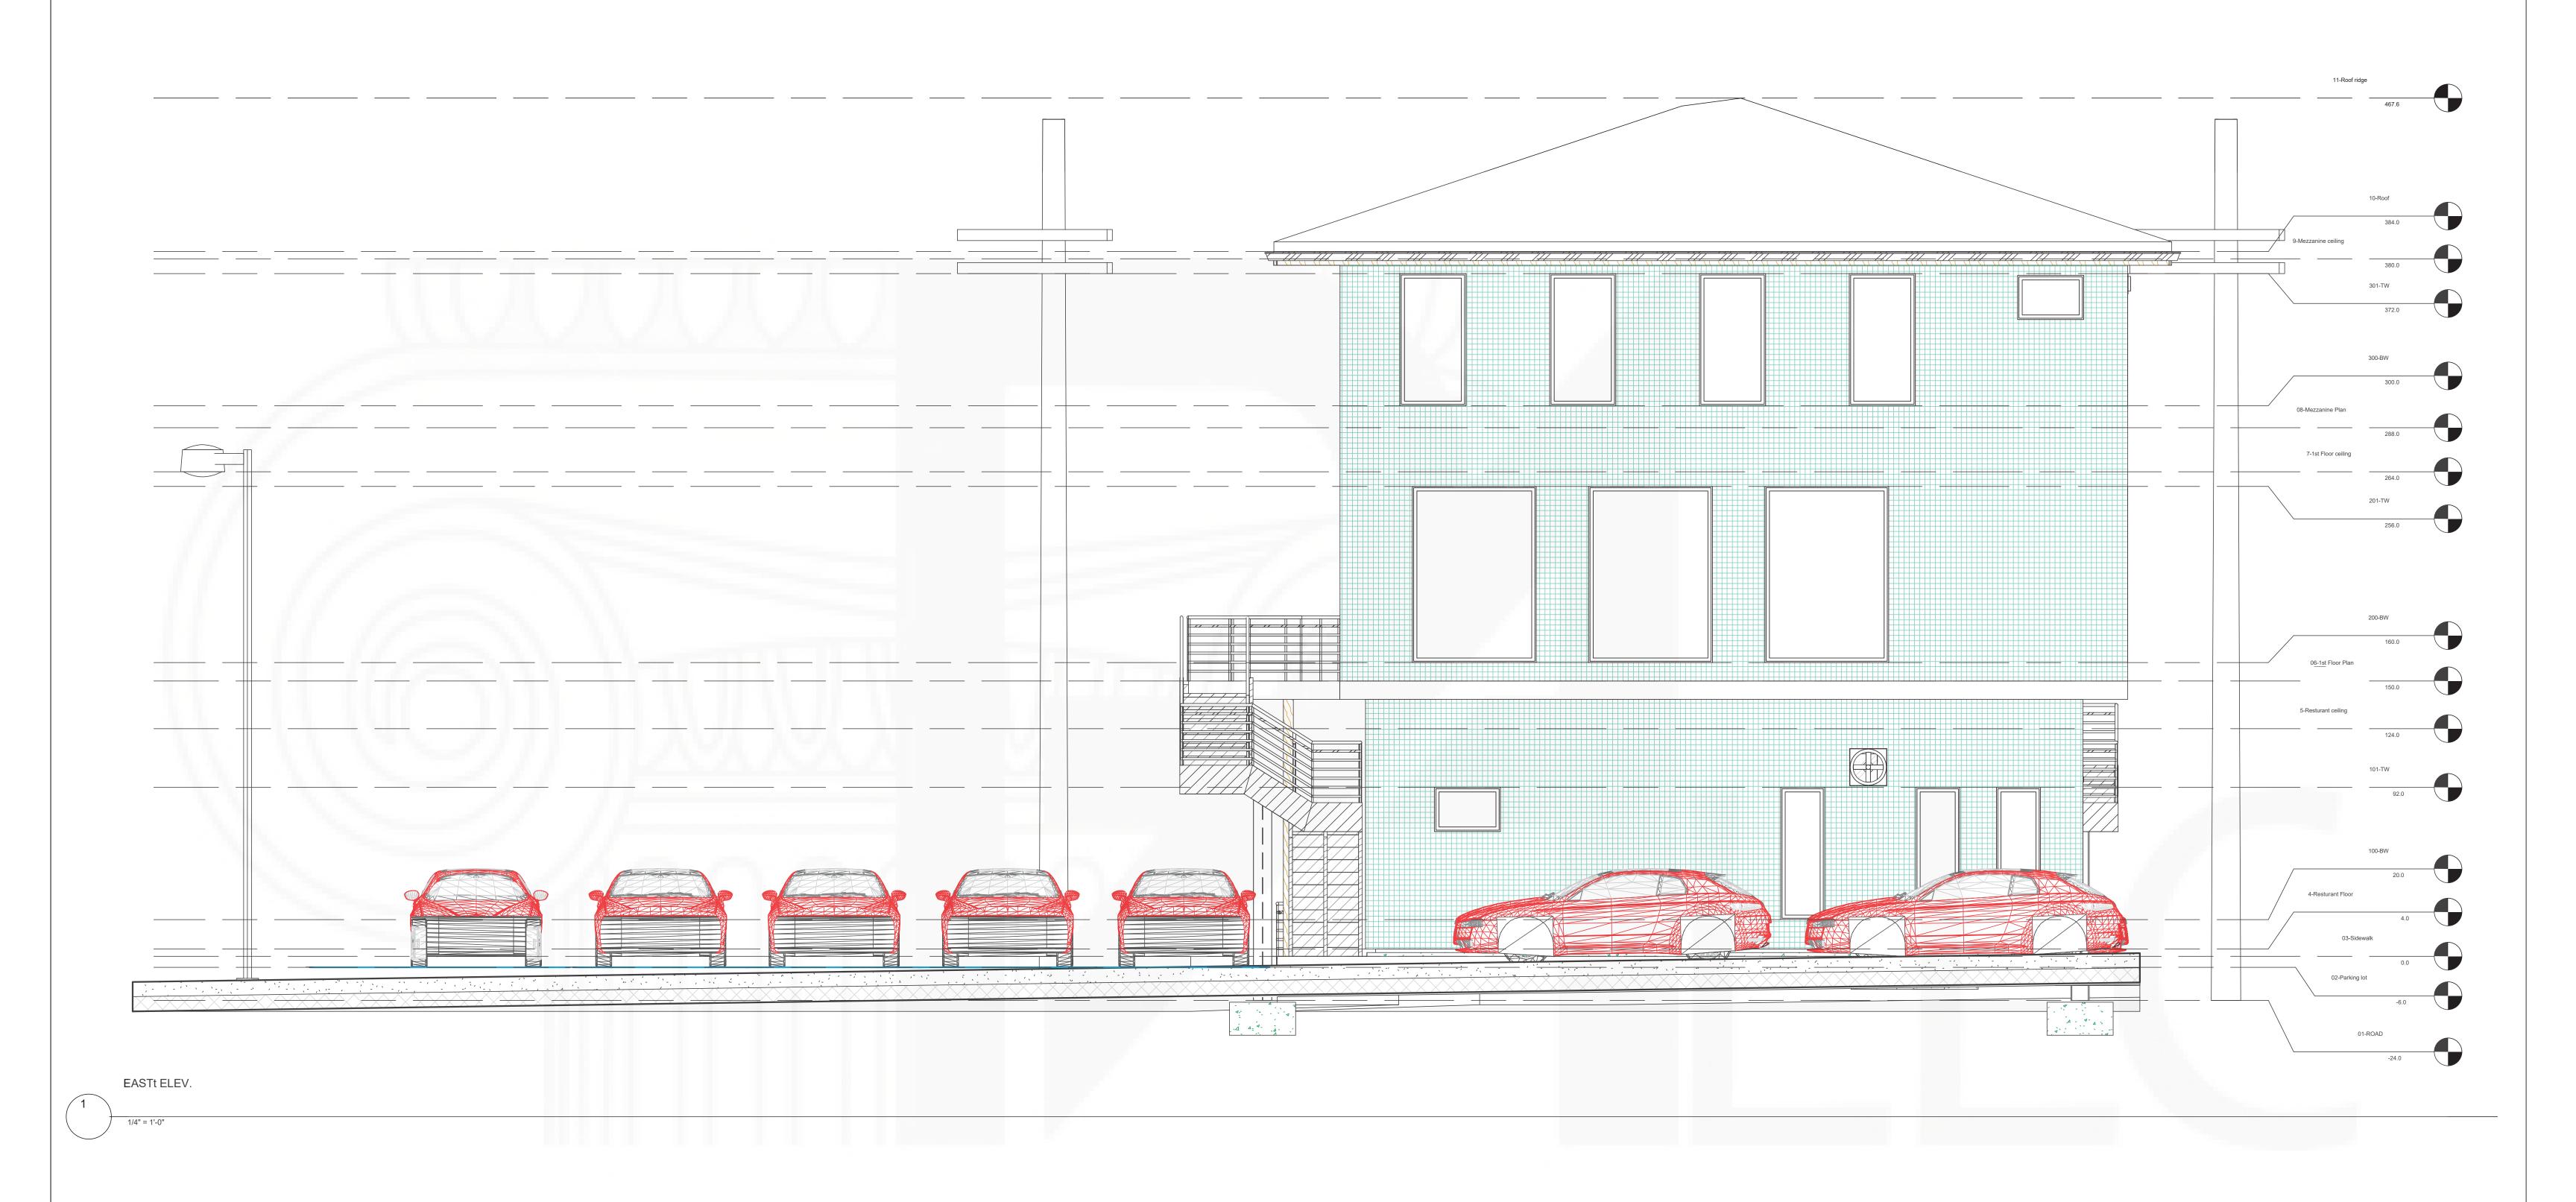



US Office:
1442N. Dale Ave. Anaheim, CA 92801
Canada Office

3313Plateau Blvd. Coquitlam BC V3E 3B8

+1 909 939 2585 info@pixelarchltd.com www.pixelarchltd.com


Project No. and Address:

Restaurant and Retail Store 8504 W Montgomery Rd. Houstun, TX 77088

		Sheet :	No.	Revision/Issue
Date: une 1 Scale: AS NOTED	Page N	o: East Elevation		
COPYRIGHT	NSTRUMENT OF SE	DVICE AND AS SLICH DEMAINS THE DRODEDTY OF		

PIXELARCH LTD. PERMISSION FOR USE OR REPRODUCTION IS LIMITED AND CAN BE



 



US Office:
1442N. Dale Ave. Anaheim, CA 92801


Canada Office
3313Plateau Blvd. Coquitlam BC V3E 3B8

+1 909 939 2585 info@pixelarchltd.com www.pixelarchltd.com

Project No. and Address:

	Sheet:		No.	Revision/Issue	Date
Date: une 1 Scale: AS NOTED	Page No: North Elevation				
COPYRIGHT THIS DRAWING IS AN INSTRUMENT OF SERVICE AND AS SUCH, REMAINS THE PROPERTY OF PIXELARCH LTD. PERMISSION FOR USE OR REPRODUCTION IS LIMITED AND CAN BE EXTENDED ONLY BY WRITTEN PERMISSION WITH OWNER, PIXELARCH LTD.					



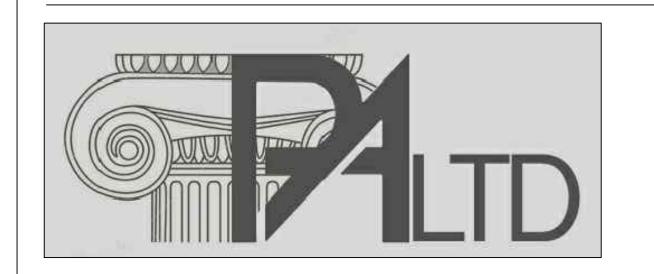

US Office: 1442N. Dale Ave. Anaheim, CA 92801 Canada Office

3313Plateau Blvd. Coquitlam BC V3E 3B8

+1 909 939 2585 info@pixelarchltd.com www.pixelarchltd.com

Project No. and Address:

Restaurant and Retail Store 8504 W Montgomery Rd. Houstun, TX 77088

Date:

une
1
Scale:
AS NOTED
COPYRIGHT

Sheet:


Page No: West Elevation

COPYRIGHT

COPYRIGHT
THIS DRAWING IS AN INSTRUMENT OF SERVICE AND AS SUCH, REMAINS THE PROPERTY OF PIXELARCH LTD. PERMISSION FOR USE OR REPRODUCTION IS LIMITED AND CAN BE

EXTENDED ONLY BY WRITTEN PERMISSION WITH OWNER, PIXELARCH LTD.

PERTY OF CAN BE

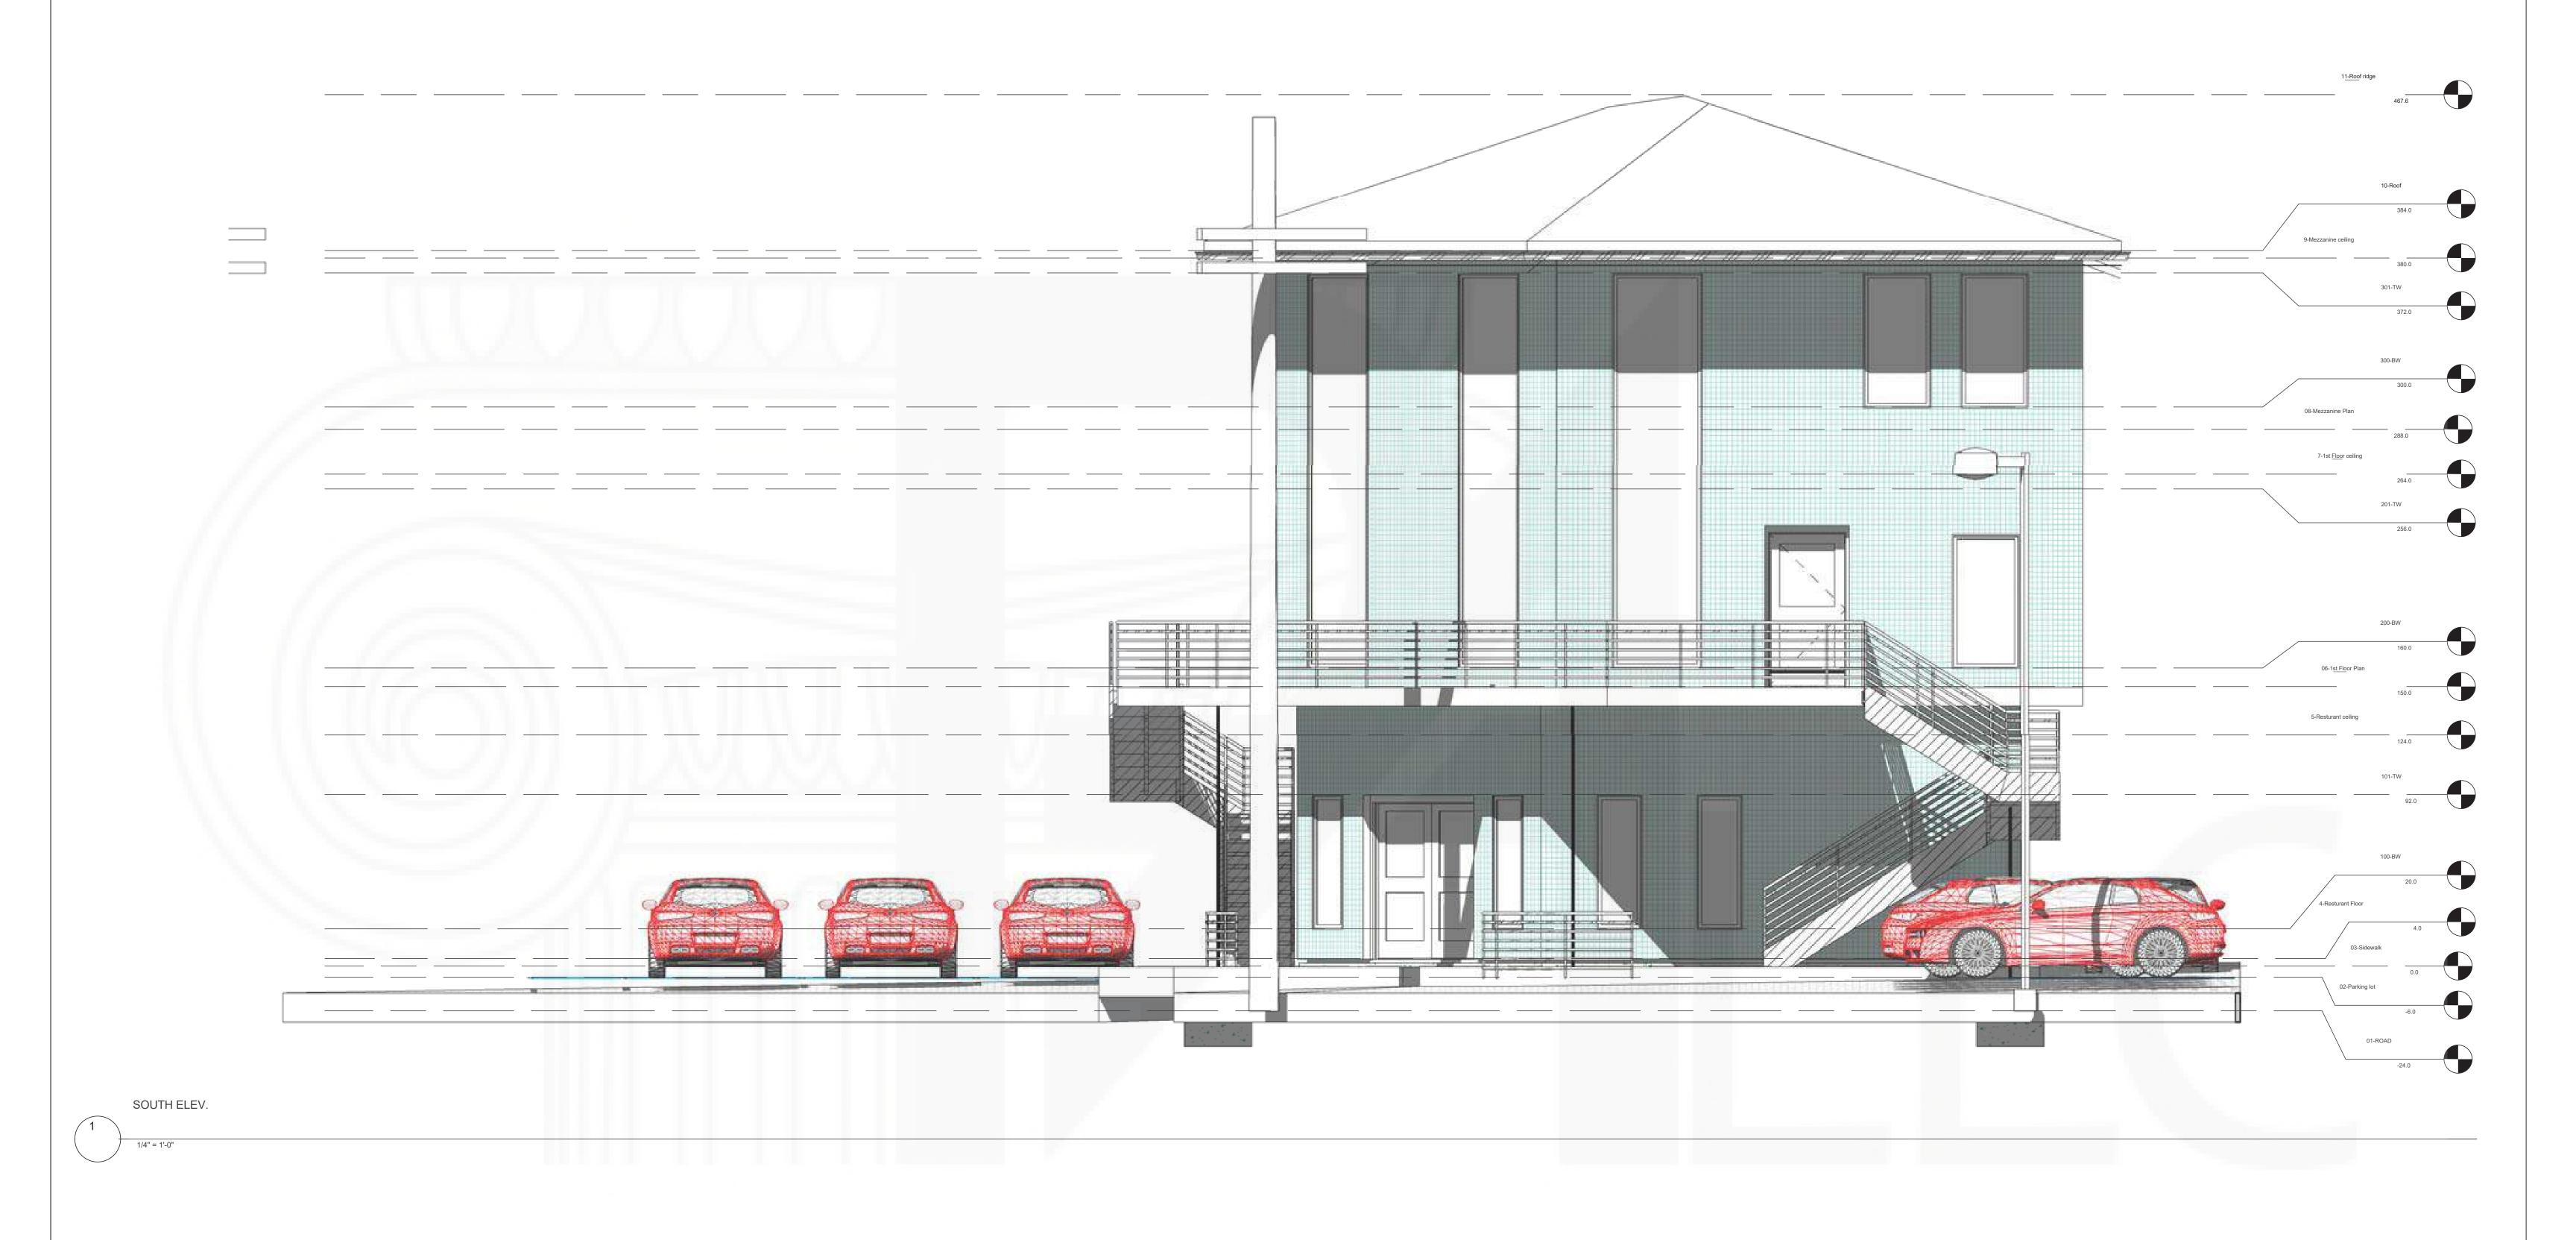





US Office: 1442N. Dale Ave. Anaheim, CA 92801

Canada Office 3313Plateau Blvd. Coquitlam BC V3E 3B8

+1 909 939 2585 info@pixelarchltd.com www.pixelarchltd.com Project No. and Address:

	Sheet:		No.	Revision/Issue	Date
Date: une 1	Daga	In Couth Elevation			
Scale: AS NOTED	Page	lo: South Elevation			
PIXELARCH LTD. PERI	MISSION FOR USE	RVICE AND AS SUCH, REMAINS THE PROPERTY OF OR REPRODUCTION IS LIMITED AND CAN BE WITH OWNER, PIXELARCH LTD.			

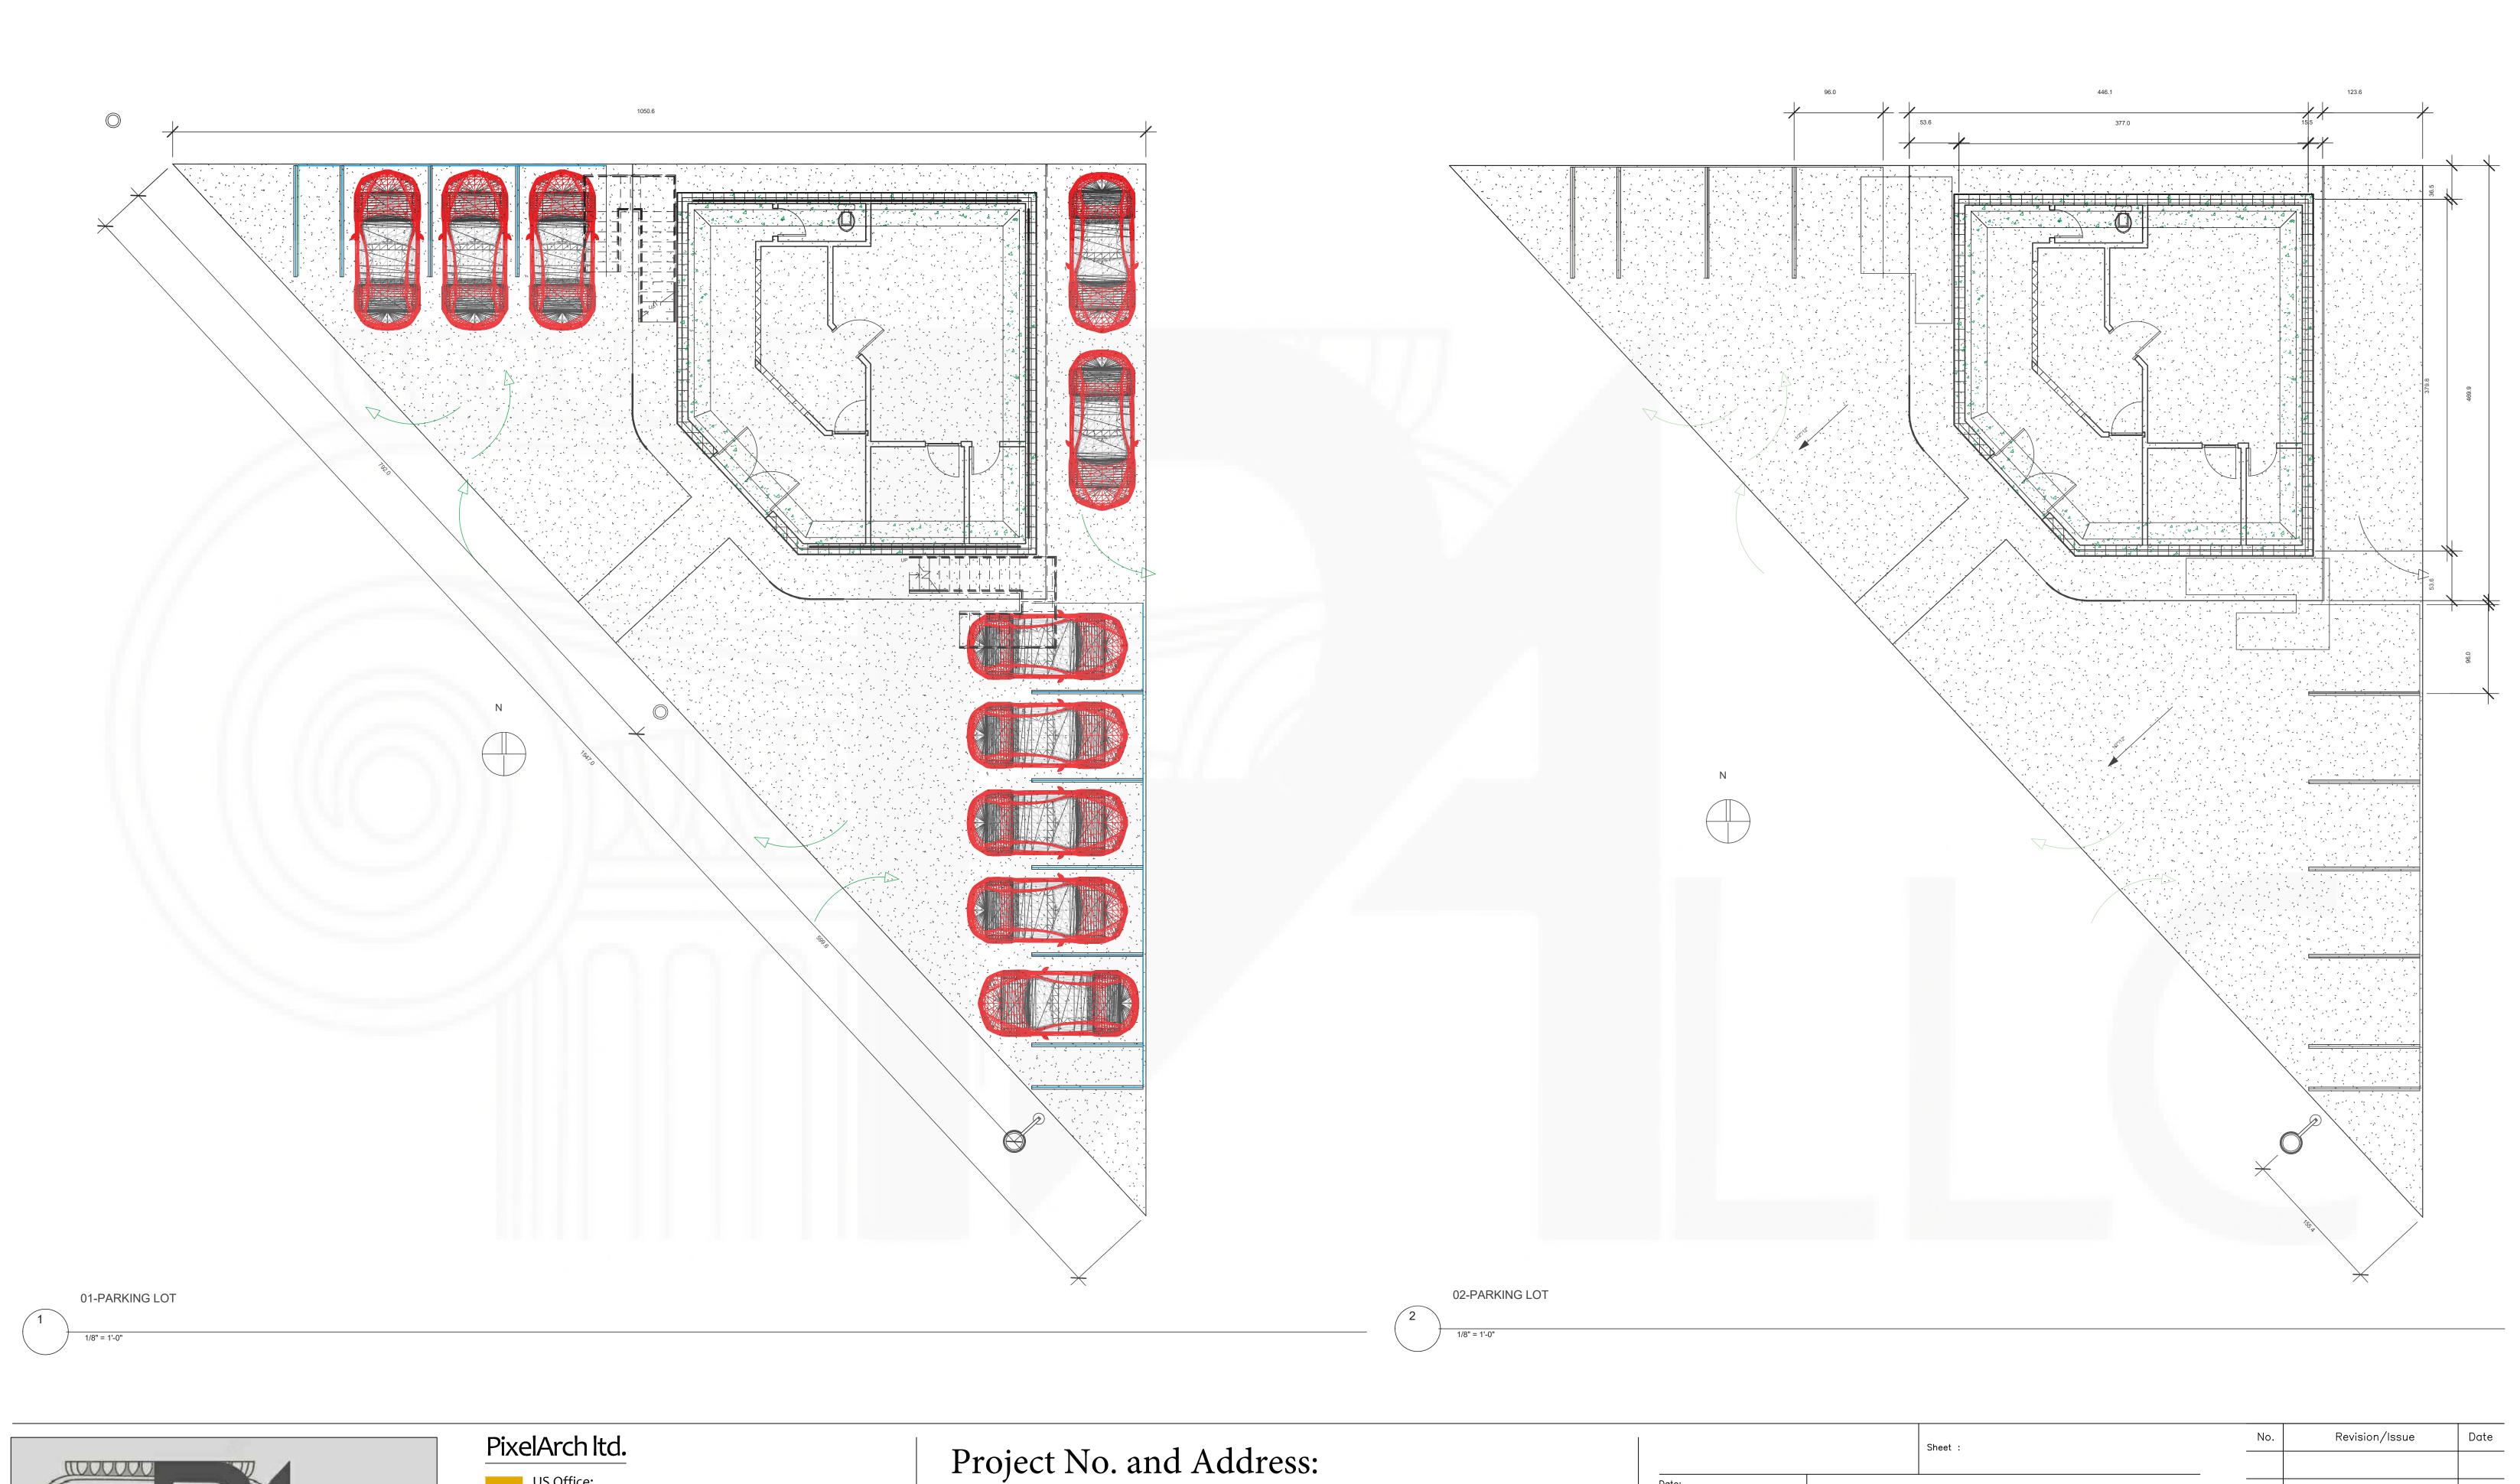

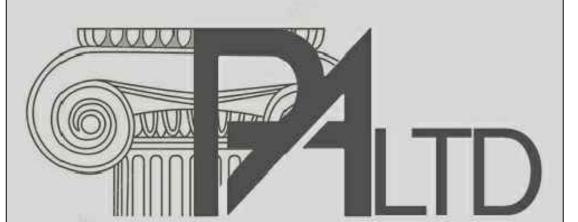


US Office: 1442N. Dale Ave. Anaheim, CA 92801

Canada Office 3313Plateau Blvd. Coquitlam BC V3E 3B8

+1 909 939 2585 info@pixelarchltd.com www.pixelarchltd.com

Restaurant and Retail Store 8504 W Montgomery Rd. Houstun, TX 77088

	Sheet :		No.	Revision/Issue
Date: une 1 Scale:	Page No: Pa	arking Plan		
AS NOTED COPYRIGHT	O			
		AS SUCH, REMAINS THE PROPERTY CODUCTION IS LIMITED AND CAN B		

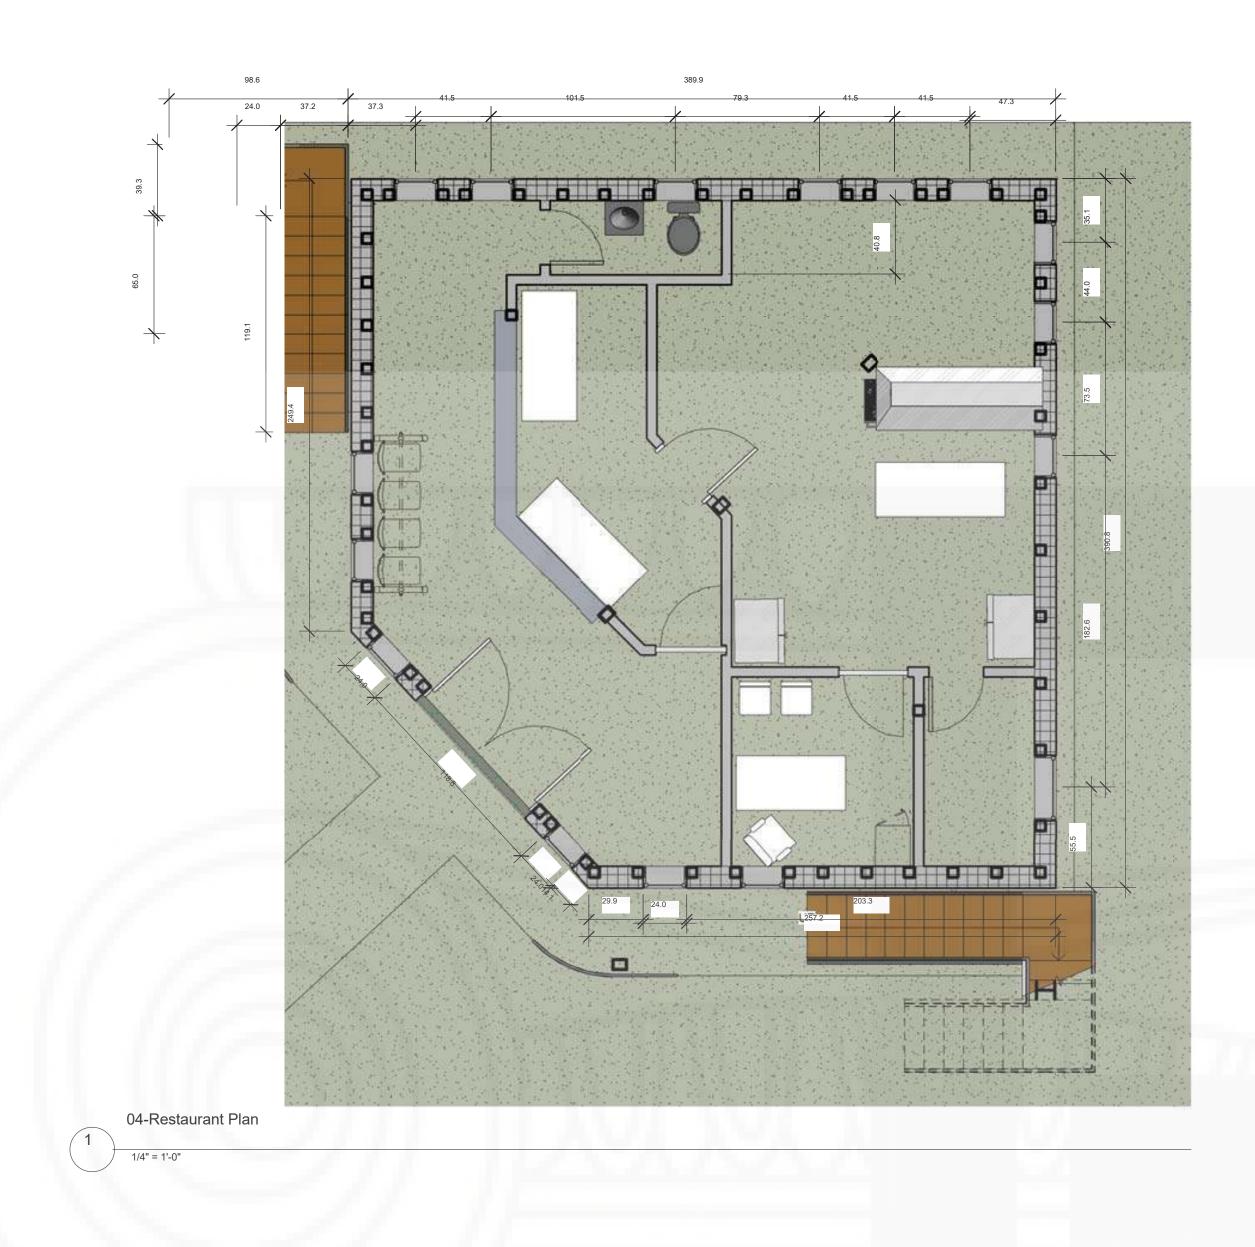







US Office:
1442N. Dale Ave. Anaheim, CA 92801


Canada Office
3313Plateau Blvd. Coquitlam BC V3E 3B8

+1 909 939 2585 info@pixelarchltd.com www.pixelarchltd.com

Project No. and Address:

Restaurant and Retail Store 8504 W Montgomery Rd. Houstun, TX 77088

	Sheet :	No.	Revision/Issue
Date:			
Scale: AS NOTED	Page No: Restaurant Plan		
COPYRIGHT THIS DRAWING IS AN	INSTRUMENT OF SERVICE AND AS SUCH, REMAINS THE PROPERTY OF		

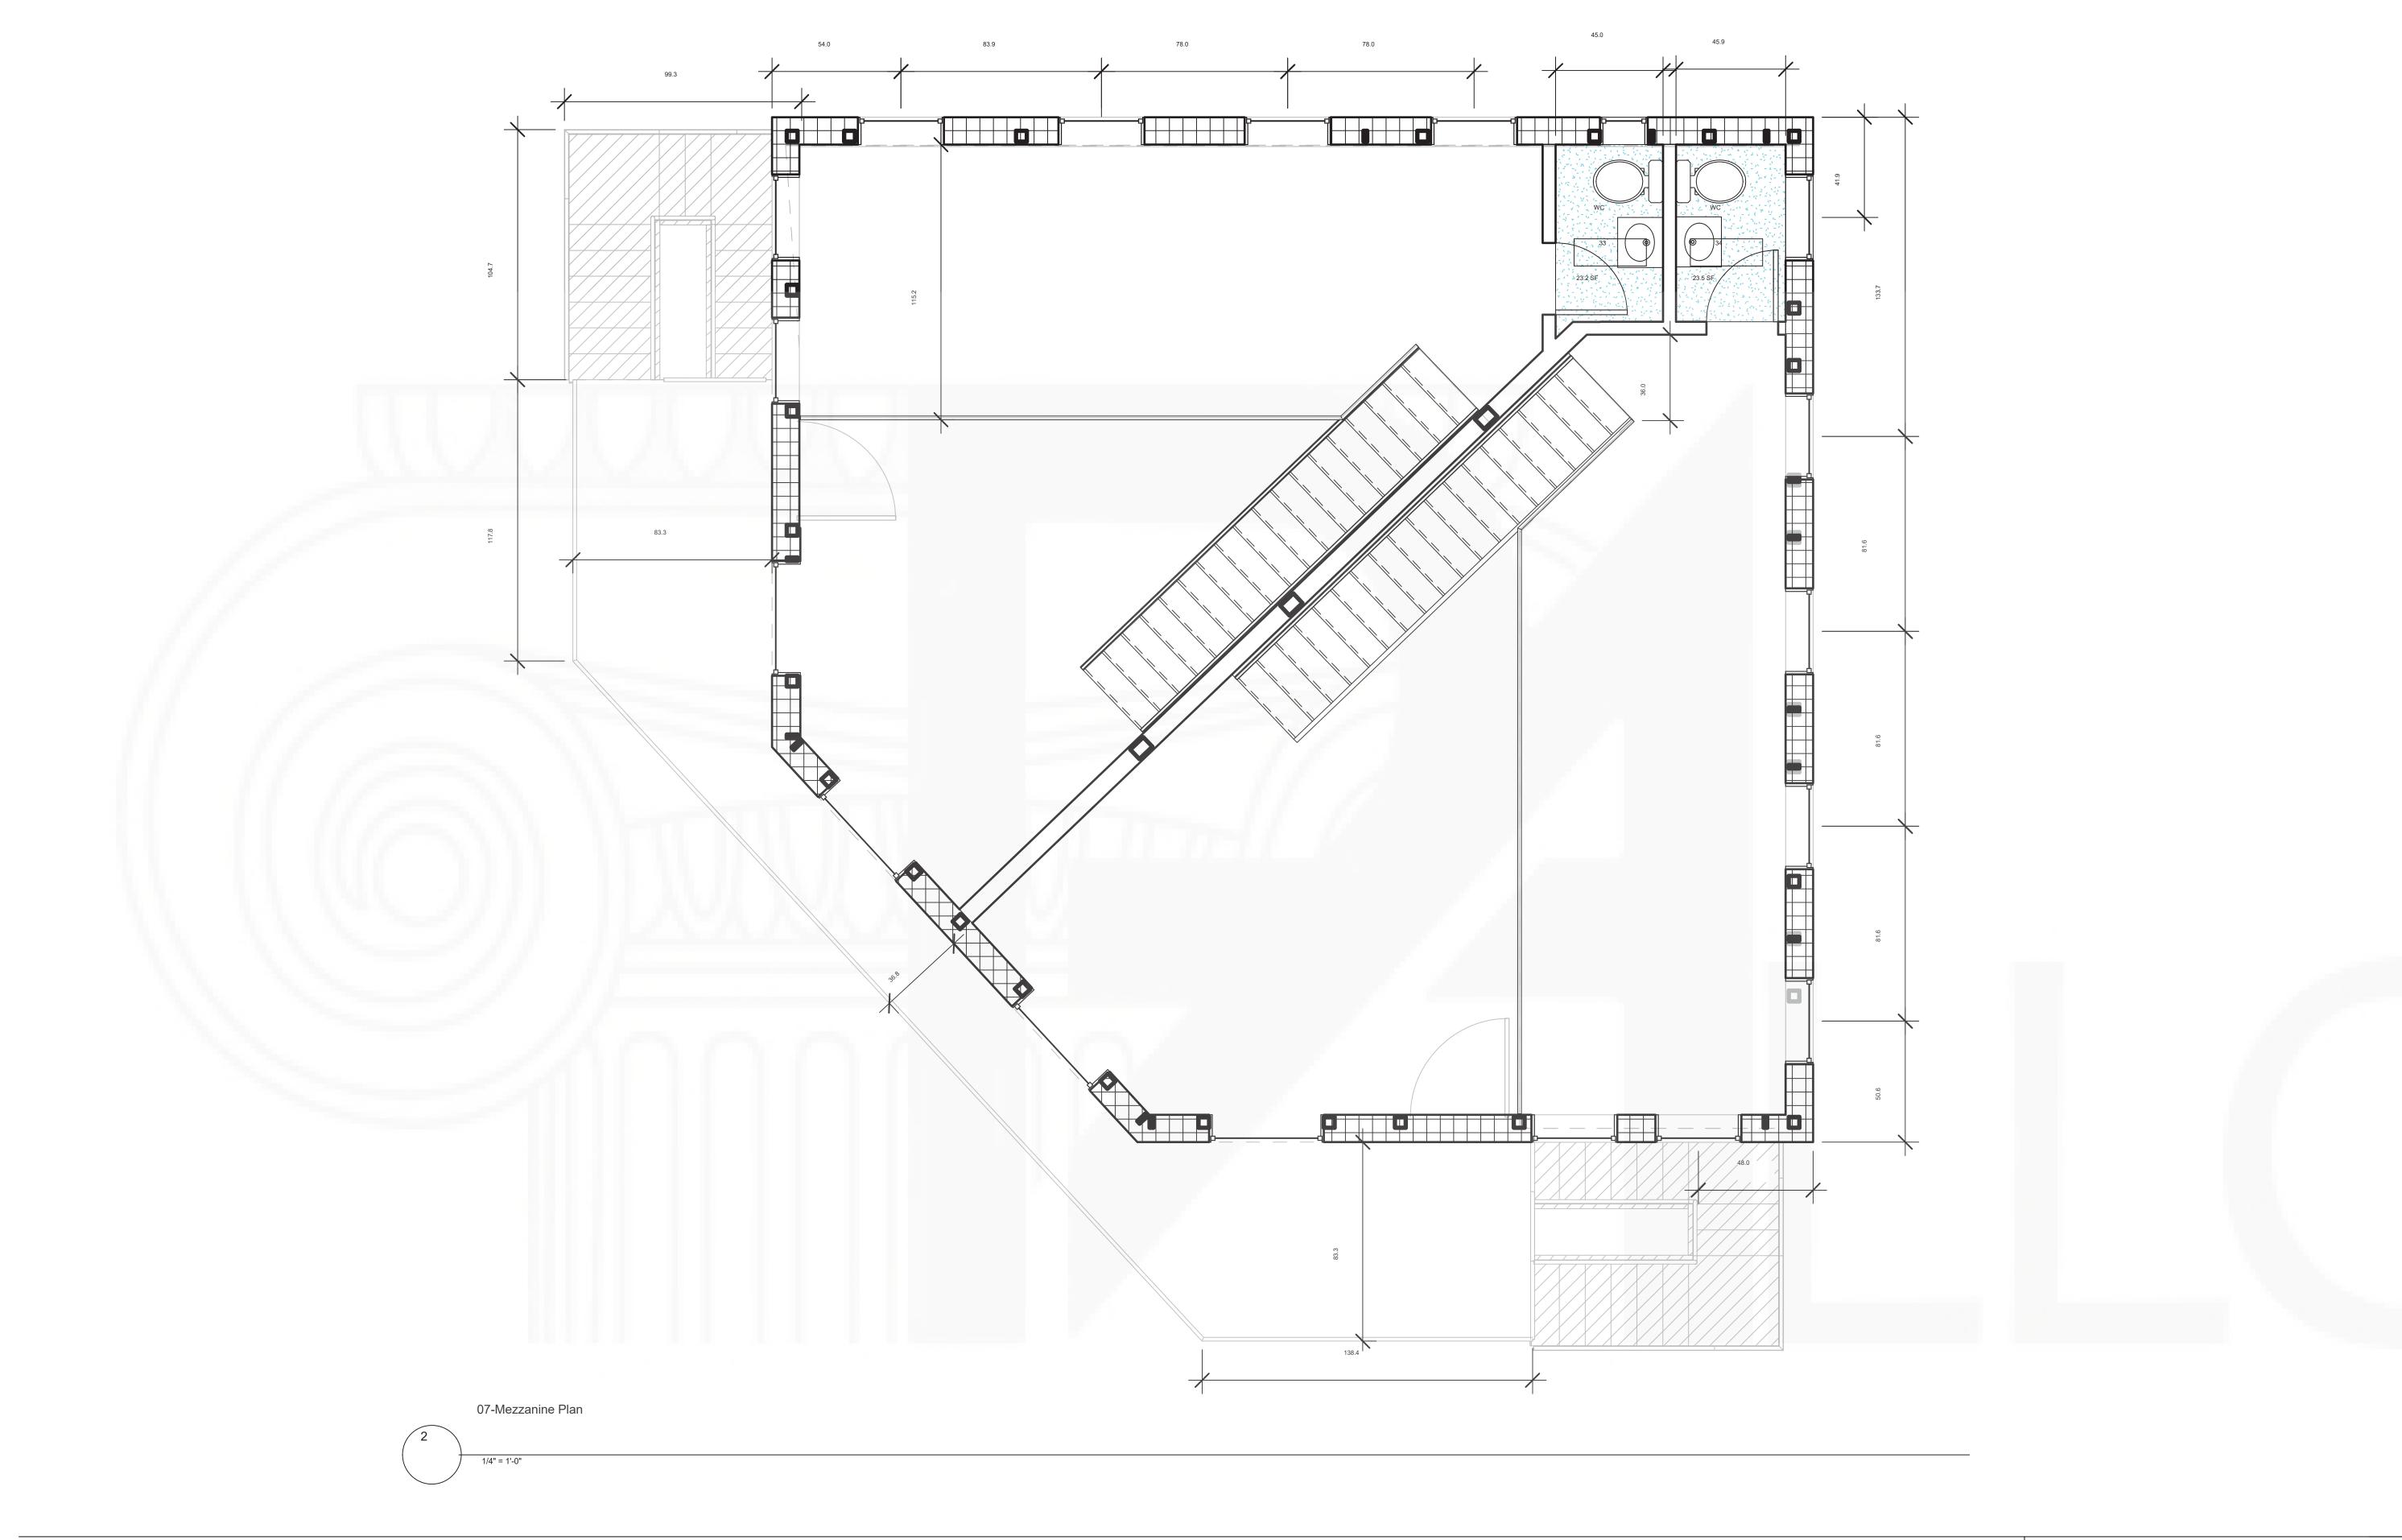



US Office: 1442N. Dale Ave. Anaheim, CA 92801 Canada Office 3313Plateau Blvd. Coquitlam BC V3E 3B8


+1 909 939 2585 info@pixelarchltd.com www.pixelarchltd.com


Project No. and Address:

Restaurant and Retail Store 8504 W Montgomery Rd. Houstun, TX 77088

	Sheet :	No.
Date:		
Scale: AS NOTED	Page No: Mezzanine P	ian

PIXELARCH LTD. PERMISSION FOR USE OR REPRODUCTION IS LIMITED AND CAN BE EXTENDED ONLY BY WRITTEN PERMISSION WITH OWNER, PIXELARCH LTD.

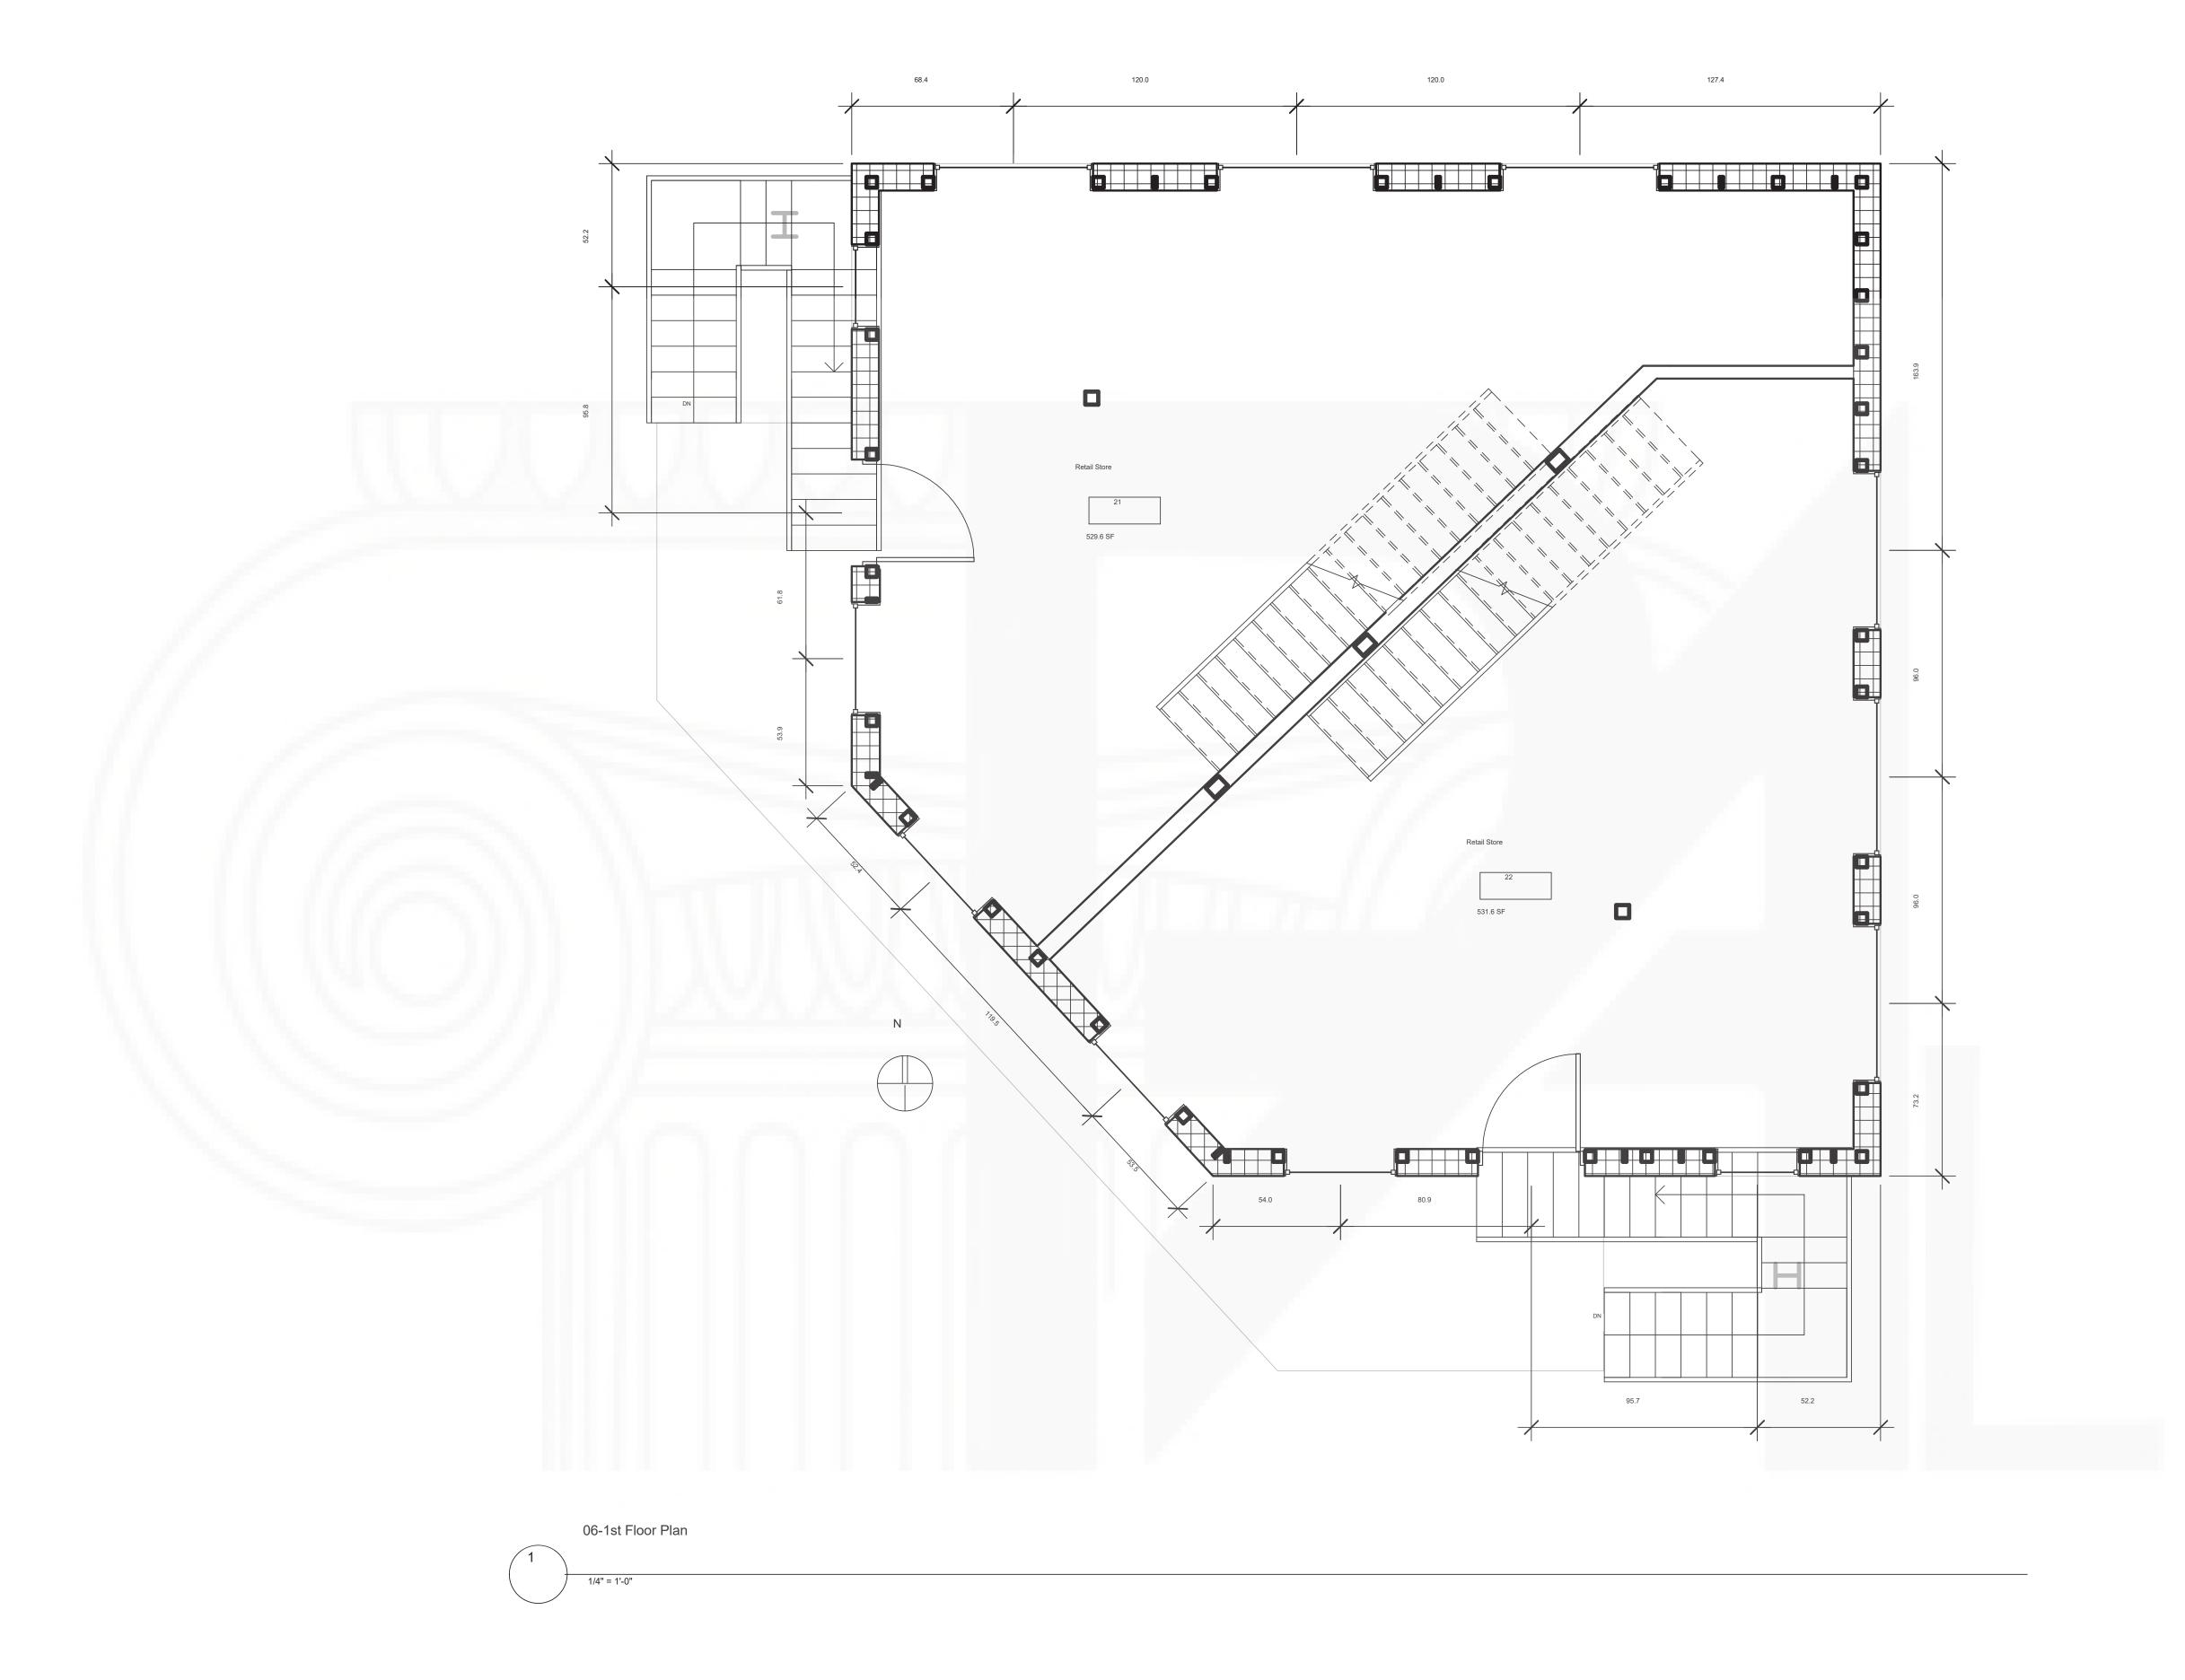

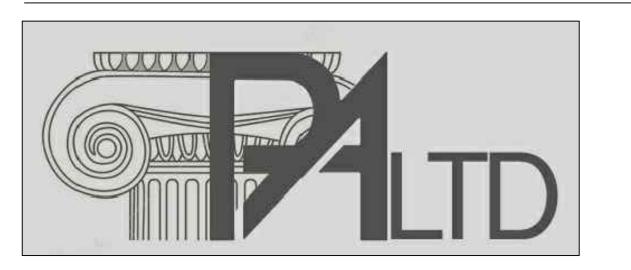

D:	Ι ΛI-	LtI
PIXE	Arch	IT(1.


US Office: 1442N. Dale Ave. Anaheim, CA 92801 Canada Office

3313Plateau Blvd. Coquitlam BC V3E 3B8 +1 909 939 2585 info@pixelarchltd.com www.pixelarchltd.com Project No. and Address:

Restaurant and Retail Store 8504 W Montgomery Rd. Houstun, TX 77088

		Sheet :	No.	
Date: une 1	Daga	In 1st Elega Dlan		
Scale: AS NOTED	Pagen	No: 1st Floor Plan		

OPYRIGHT

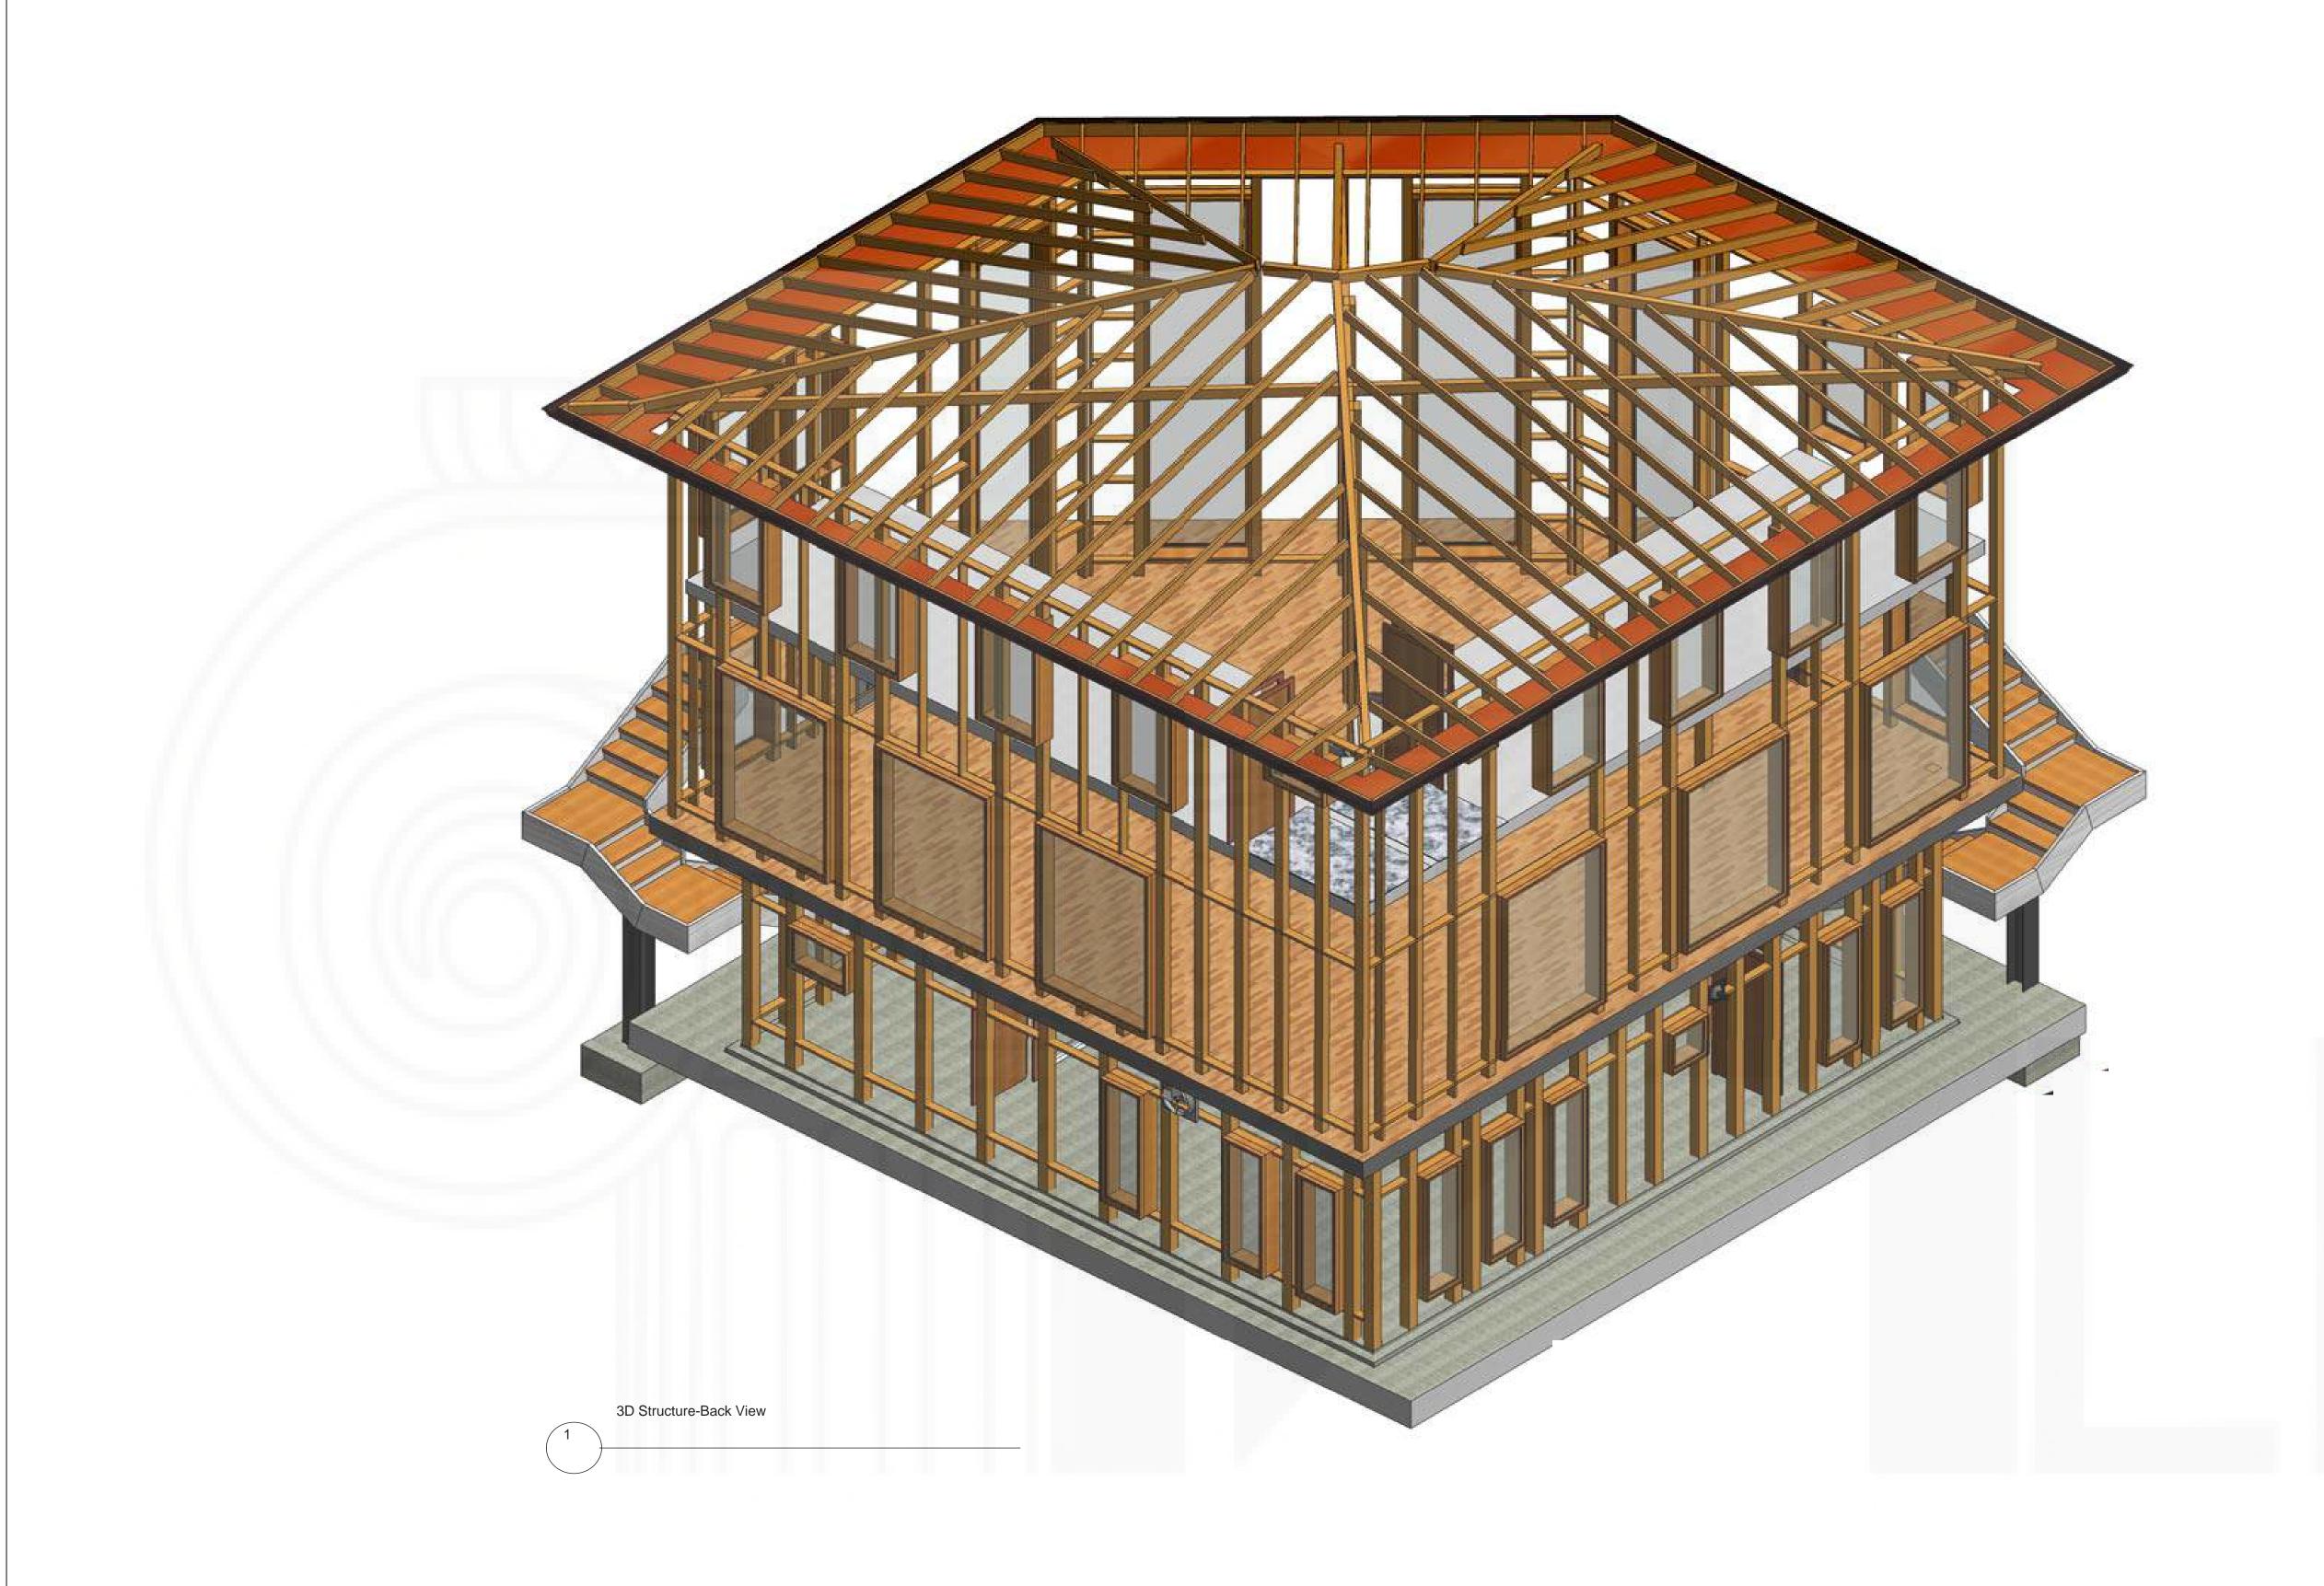




US Office: 1442N. Dale Ave. Anaheim, CA 92801

Canada Office
3313Plateau Blvd. Coquitlam BC V3E 3B8

+1 909 939 2585 info@pixelarchltd.com www.pixelarchltd.com Project No. and Address:

DRAWING TITLE:	Sheet :	No.	Revision/Issue	Date
GENERAL NOTES				
Date: JULY 04, 2017	Page No. :			
Scale: AS NOTED	Page No: 3D Structure			
PIXELARCH LTD. PERM	STRUMENT OF SERVICE AND AS SUCH, REMAINS THE PROPERTY OF ISSION FOR USE OR REPRODUCTION IS LIMITED AND CAN BE TTEN PERMISSION WITH OWNER, PIXELARCH LTD.			



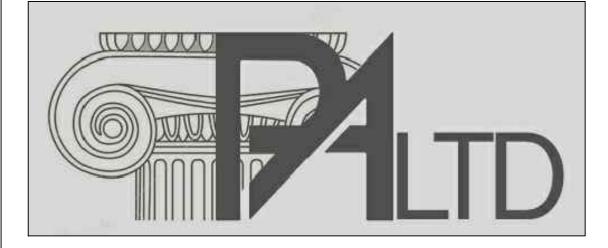


US Office:
1442N. Dale Ave. Anaheim, CA 92801


Canada Office 3313Plateau Blvd. Coquitlam BC V3E 3B8

+1 909 939 2585 info@pixelarchltd.com www.pixelarchltd.com


Project No. and Address: Restaurant and Retail Store

DDAWING TITLE		Chart	No.	Revision/Issue	Date
DRAWING TITLE: GENERAL NOTES		Sheet:			
GENERALINOTES					
Date:	Page No. :				
JULY 04, 2017					
Scale:	⊤ Paσe l	No: 3D Structure			
AS NOTED	1 age 1	10. 3D Structure			
COPYRIGHT					
THIS DRAWING IS AN	INSTRUMENT OF SE	RVICE AND AS SUCH, REMAINS THE PROPERTY OF			
PIXELARCH LTD. PER	MISSION FOR USE	OR REPRODUCTION IS LIMITED AND CAN BE			
EXTENDED ONLY BY W	/RITTEN PERMISSIO	N WITH OWNER, PIXELARCH LTD.			

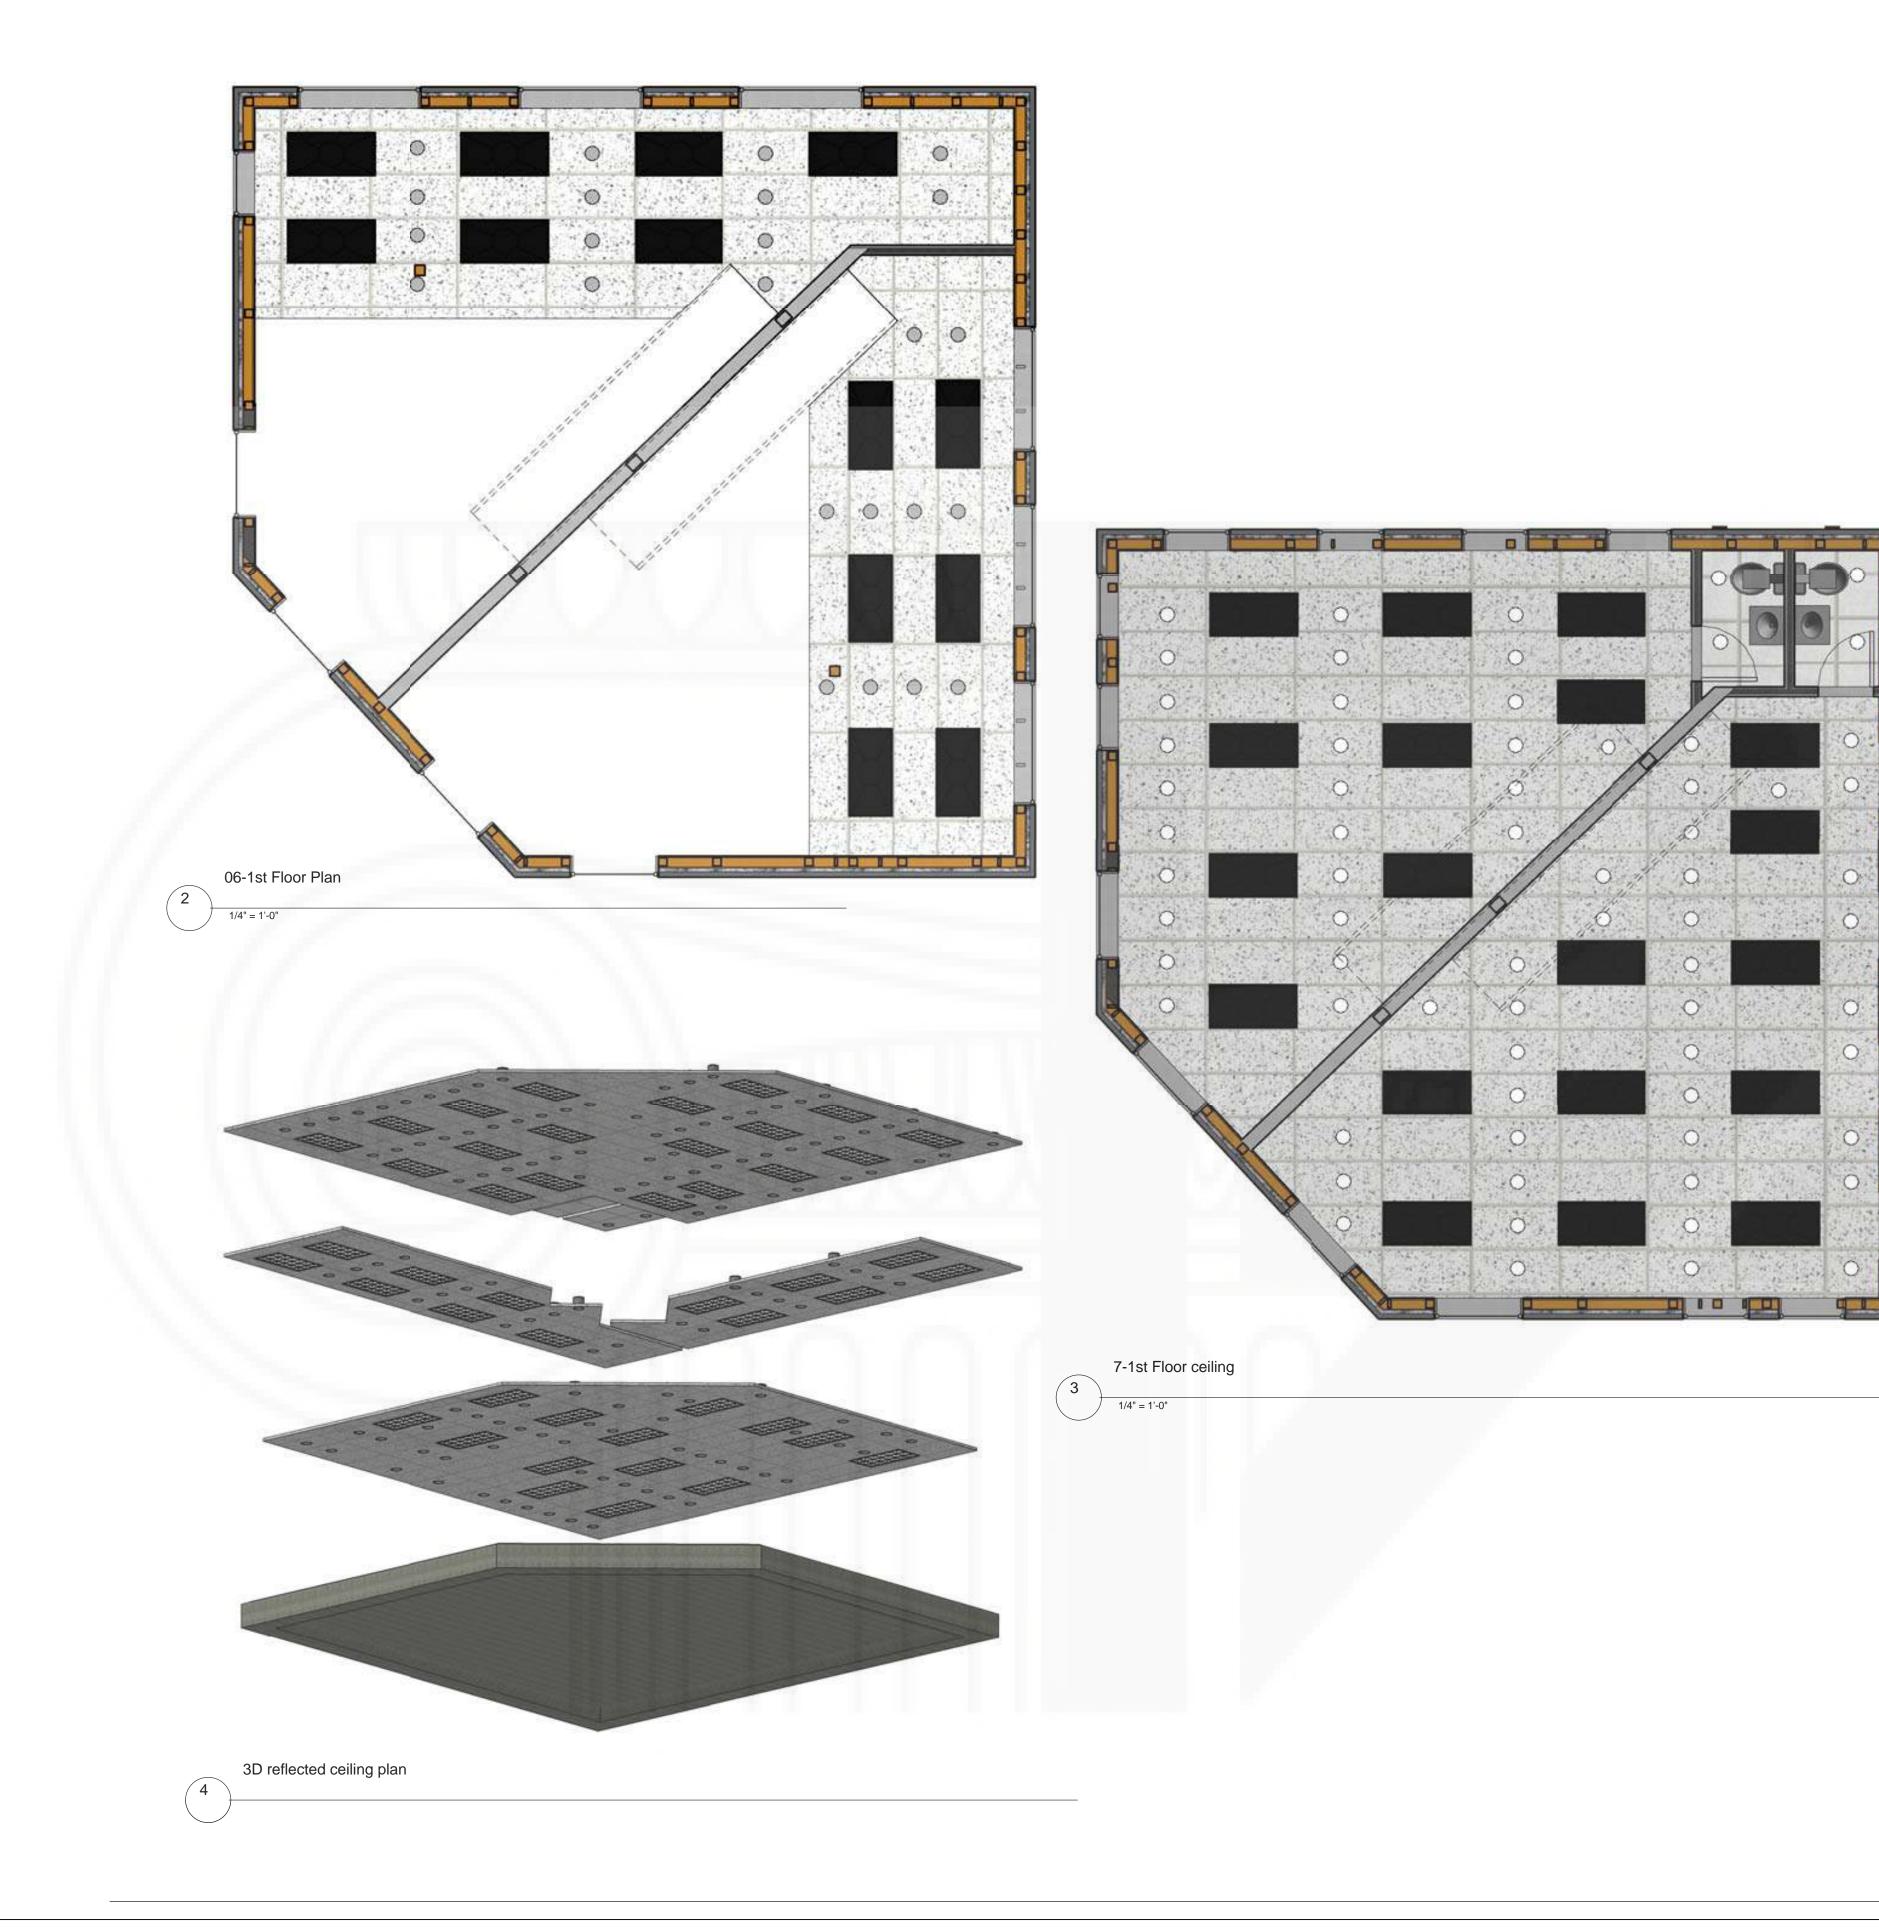

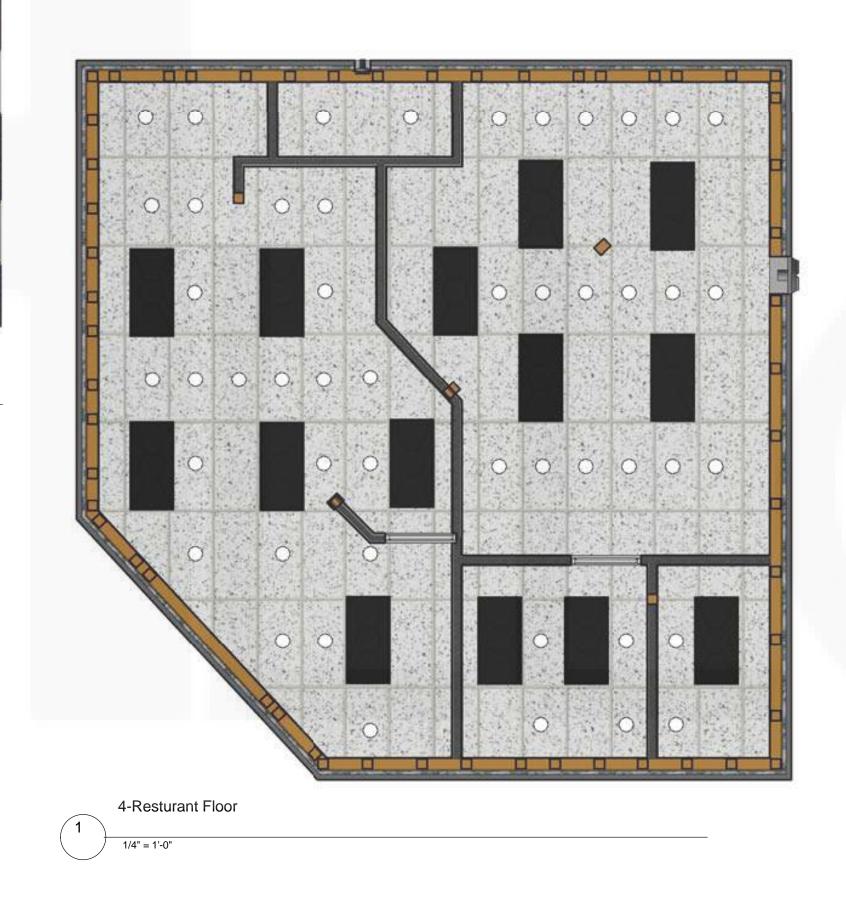

EXTENDED ONLY BY WRITTEN PERMISSION WITH OWNER, PIXELARCH LTD.

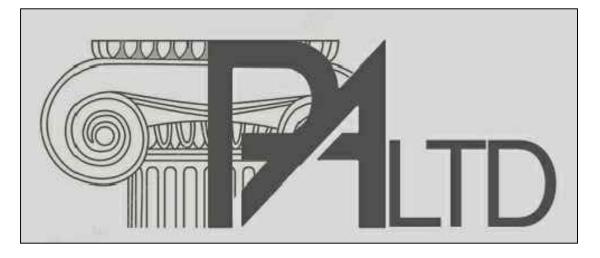

PixelArch ltd.

US Office: 1442N. Dale Ave. Anaheim, CA 92801


Canada Office 3313Plateau Blvd. Coquitlam BC V3E 3B8

+1 909 939 2585 info@pixelarchltd.com www.pixelarchltd.com


Project No. and Address: Restaurant and Retail Store


8504 W Montgomery Rd. Houstun, TX 77088


DRAWING TITLE:		Sheet :	No.	Revision/Issue	
GENERAL NOTES					
Date: JULY 04, 2017	Page No. :				
Scale: AS NOTED	Page No	o: Reflected Ceiling Plan			
COPYRIGHT THIS DRAWING IS AN IN	STRUMENT OF SE	RVICE AND AS SUCH, REMAINS THE PROPERTY OF			

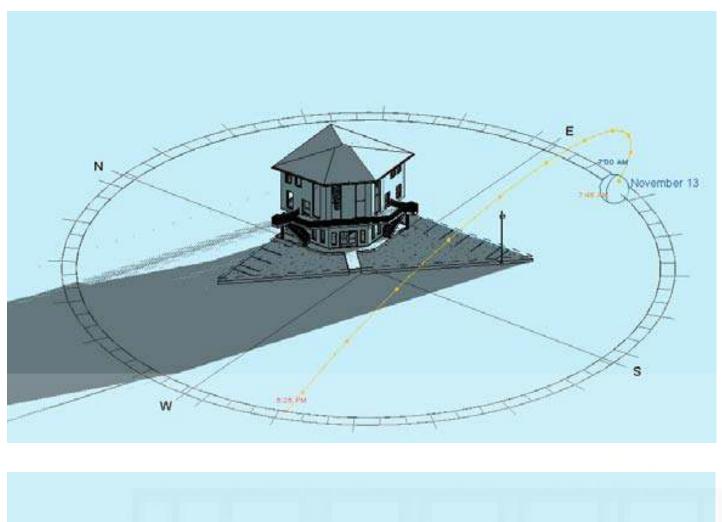





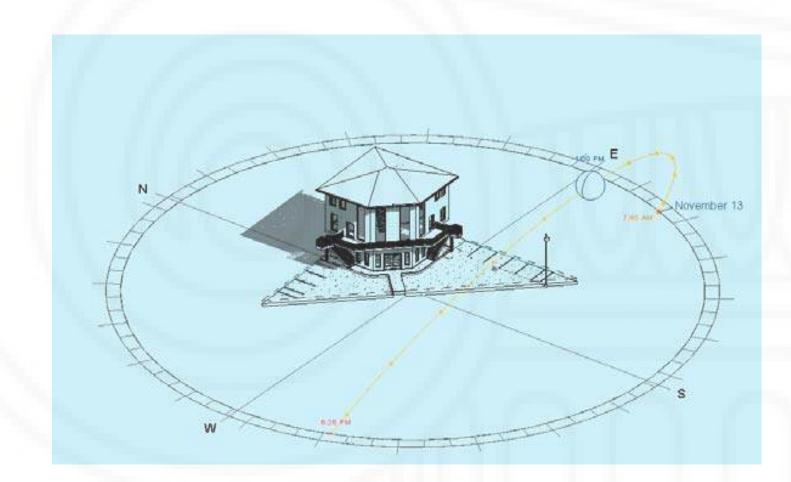


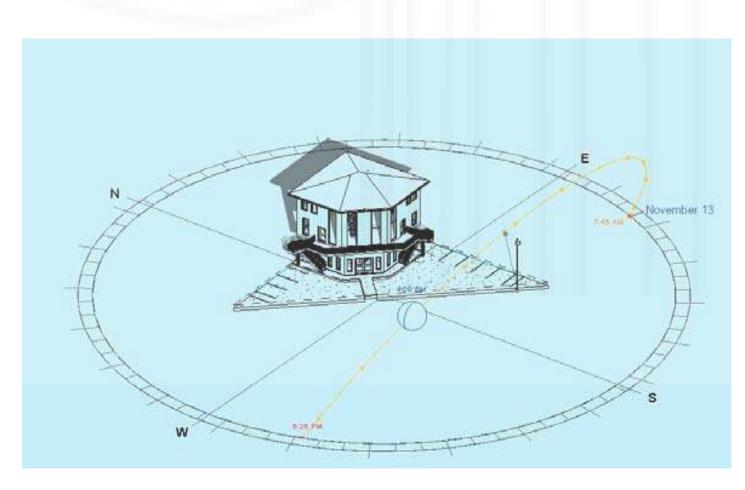


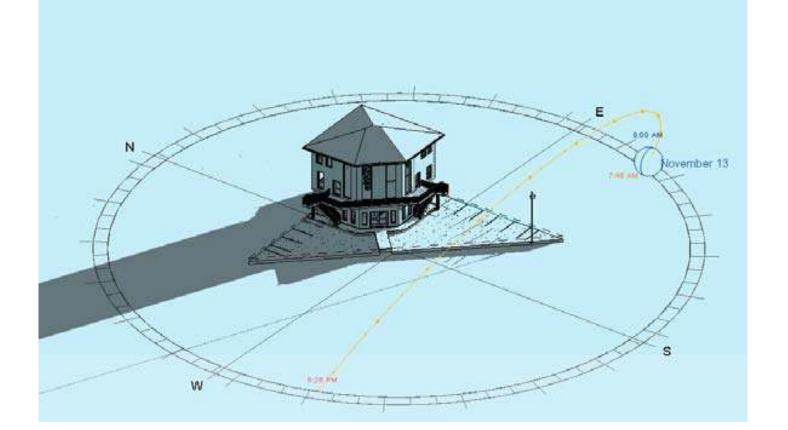


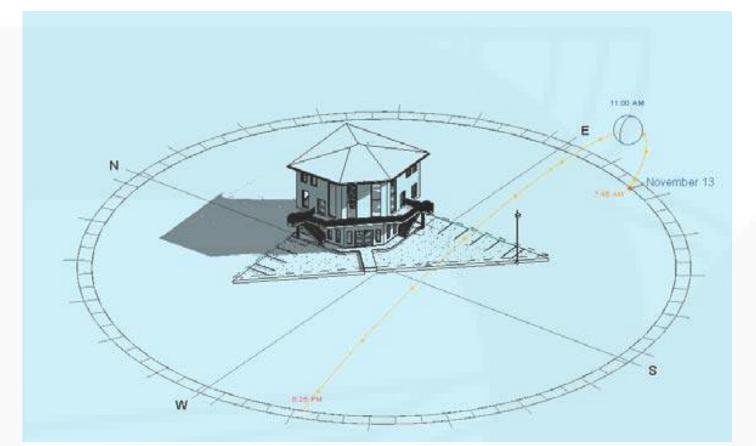


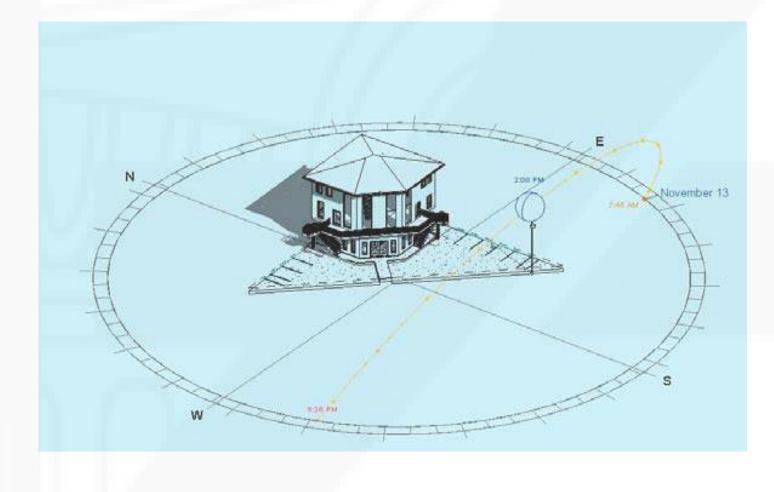


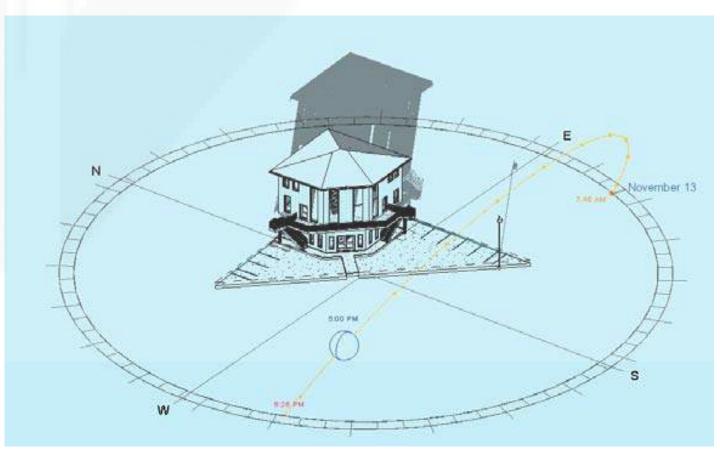

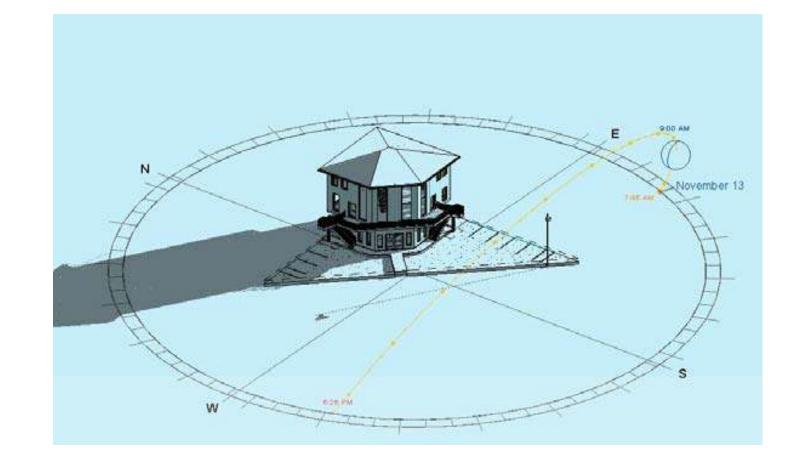

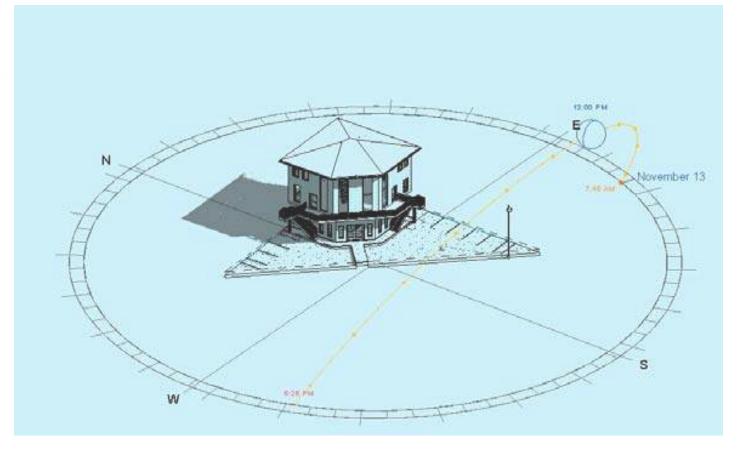

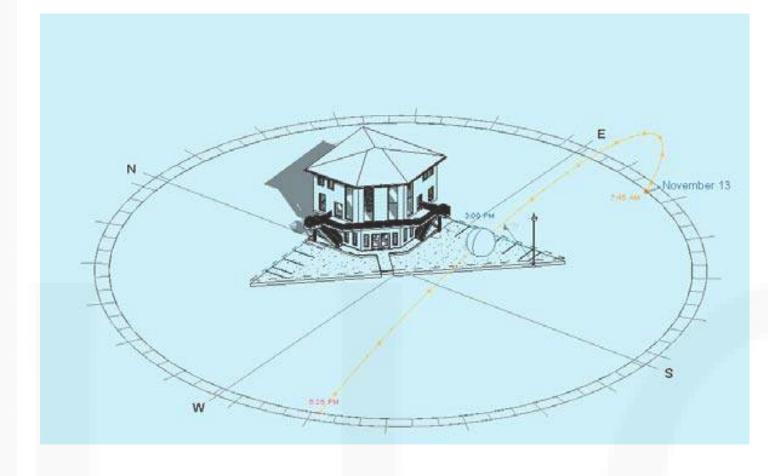

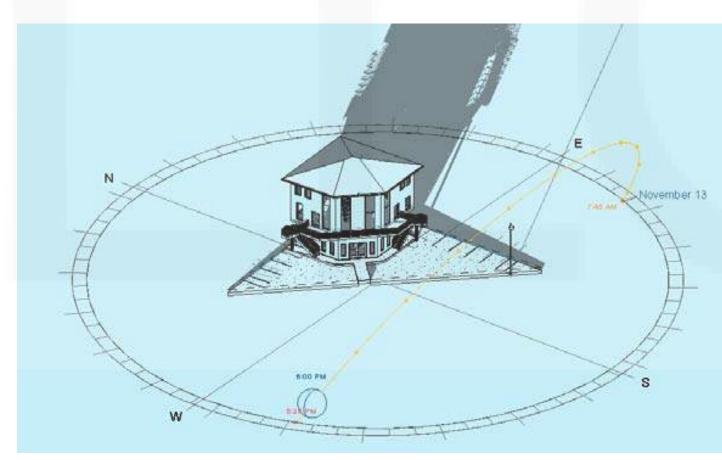



US Office:
1442N. Dale Ave. Anaheim, CA 92801

Canada Office
3313Plateau Blvd. Coquitlam BC V3E 3B8

+1 909 939 2585 info@pixelarchltd.com www.pixelarchltd.com Project No. and Address: Restaurant and Retail Store 8504 W Montgomery Rd. Houstun, TX 77088

DRAWING TITLE: GENERAL NOTES	Sheet :
Date: JULY 04, 2017	Page No. :
Scale: AS NOTED	Page No: Sun & Shadow Study

Revision/Issue

COPYRIGH