

# COVER SHEET

a200

PROPOSED ADDITION FOR
GILBERT SCALES
8708 FLOWER ST BELLFLOWER, CA 90706


### **DRAWING INDEX:**

a200 a201 a202 a203 a204 a205 a206 a207	COVER SHEET EXISTING AND PROPOSED SITE PLAN DEMOLITION PLAN PROPOSED 1ST FLOOR PLAN PROPOSED 2ND FLOOR PLAN PROPOSED ELEVATIONS PROPOSED ELEVATIONS PROPOSED FOUNDATION PLAN	a209 a210 a211 a212 a213 a214 a215 a216	PROPOSED ROOF FRAMING PLAN DOOR & WINDOWS SCHEDULE PROPOSED ELECTRICAL PLAN PROPOSED ELECTRICAL LOAD SCHEDULE PROPOSED SANITARY PLAN PROPOSED PLUMBING PLAN PROPOSED VEHICLE TURNING RADIUS PLAN(1) PROPOSED VEHICLE TURNING RADIUS PLAN(2)
a207 a208	PROPOSED FOUNDATION PLAN SECTIONS	a216 a217	PROPOSED VEHICLE TURNING RADIUS PLAN(2) PROPOSED VEHICLE TURNING RADIUS PLAN(3)



DRAWING TITLE:		SHEET:
DATE:	COPYRIGHT THIS DRAWING IS AN INSTRUMENT OF SERVICE AND AS SUCH, REMAINS THE PROPERTY OF PIXELARCH LTD.	
SCALE:	PERMISSION FOR USE OR REPRODUCTION IS LIMITED AND CAN BE EXTENDED ONLY BY WRITTEN PERMISSION WITH OWNER, PIXELARCH LTD.	

REVISION TABLE
DATE REVISED BY DESCRIPTION

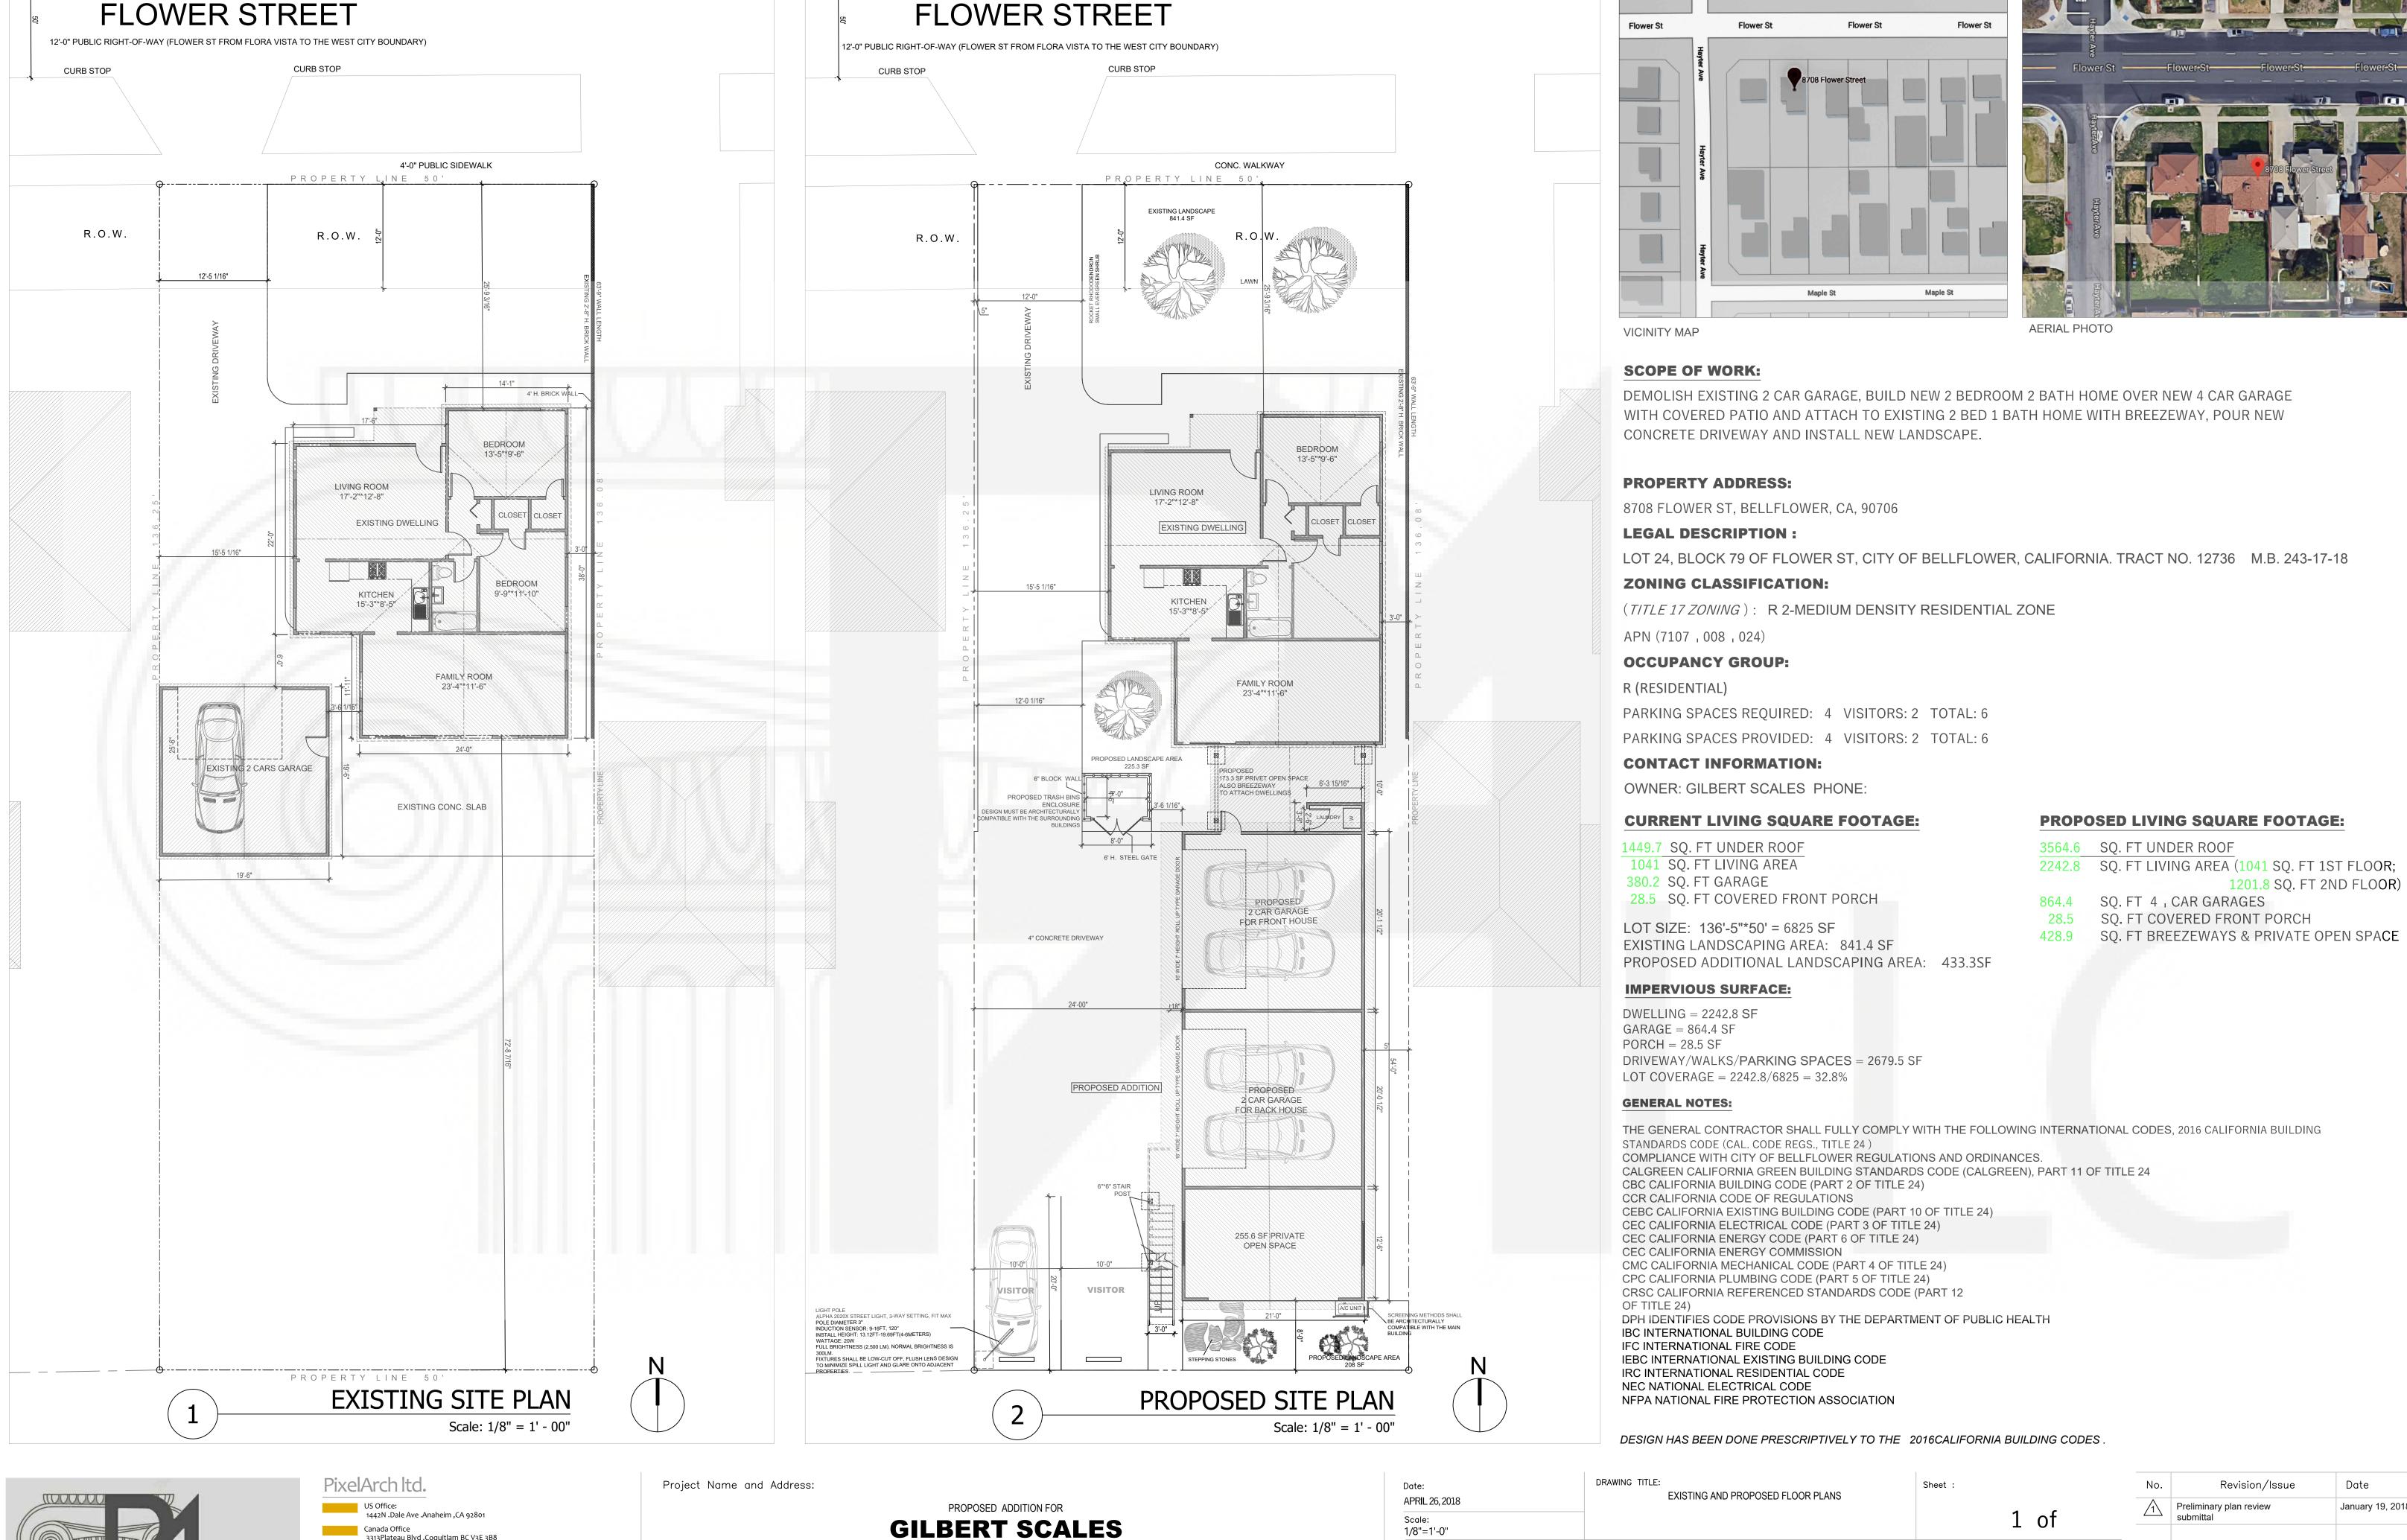




3313Plateau Blvd .Coquitlam BC V3E 3B8 +1 909 939 2585 info@pixelarchltd.com

8708 FLOWER ST, BELLFLOWER, CA, 90706

January 19, 2018

THIS DRAWING IS AN INSTRUMENT OF SERVICE AND AS SUCH ,REMAINS THE PROPERTY OF PIXELARCH LTD .PERMISSION FOR USE OR REPRODUCTION IS LIMITED AND CAN BE EXTENDED ONLY BY WRITTEN

PERMISSION WITH OWNER, PIXELARCH LTD.

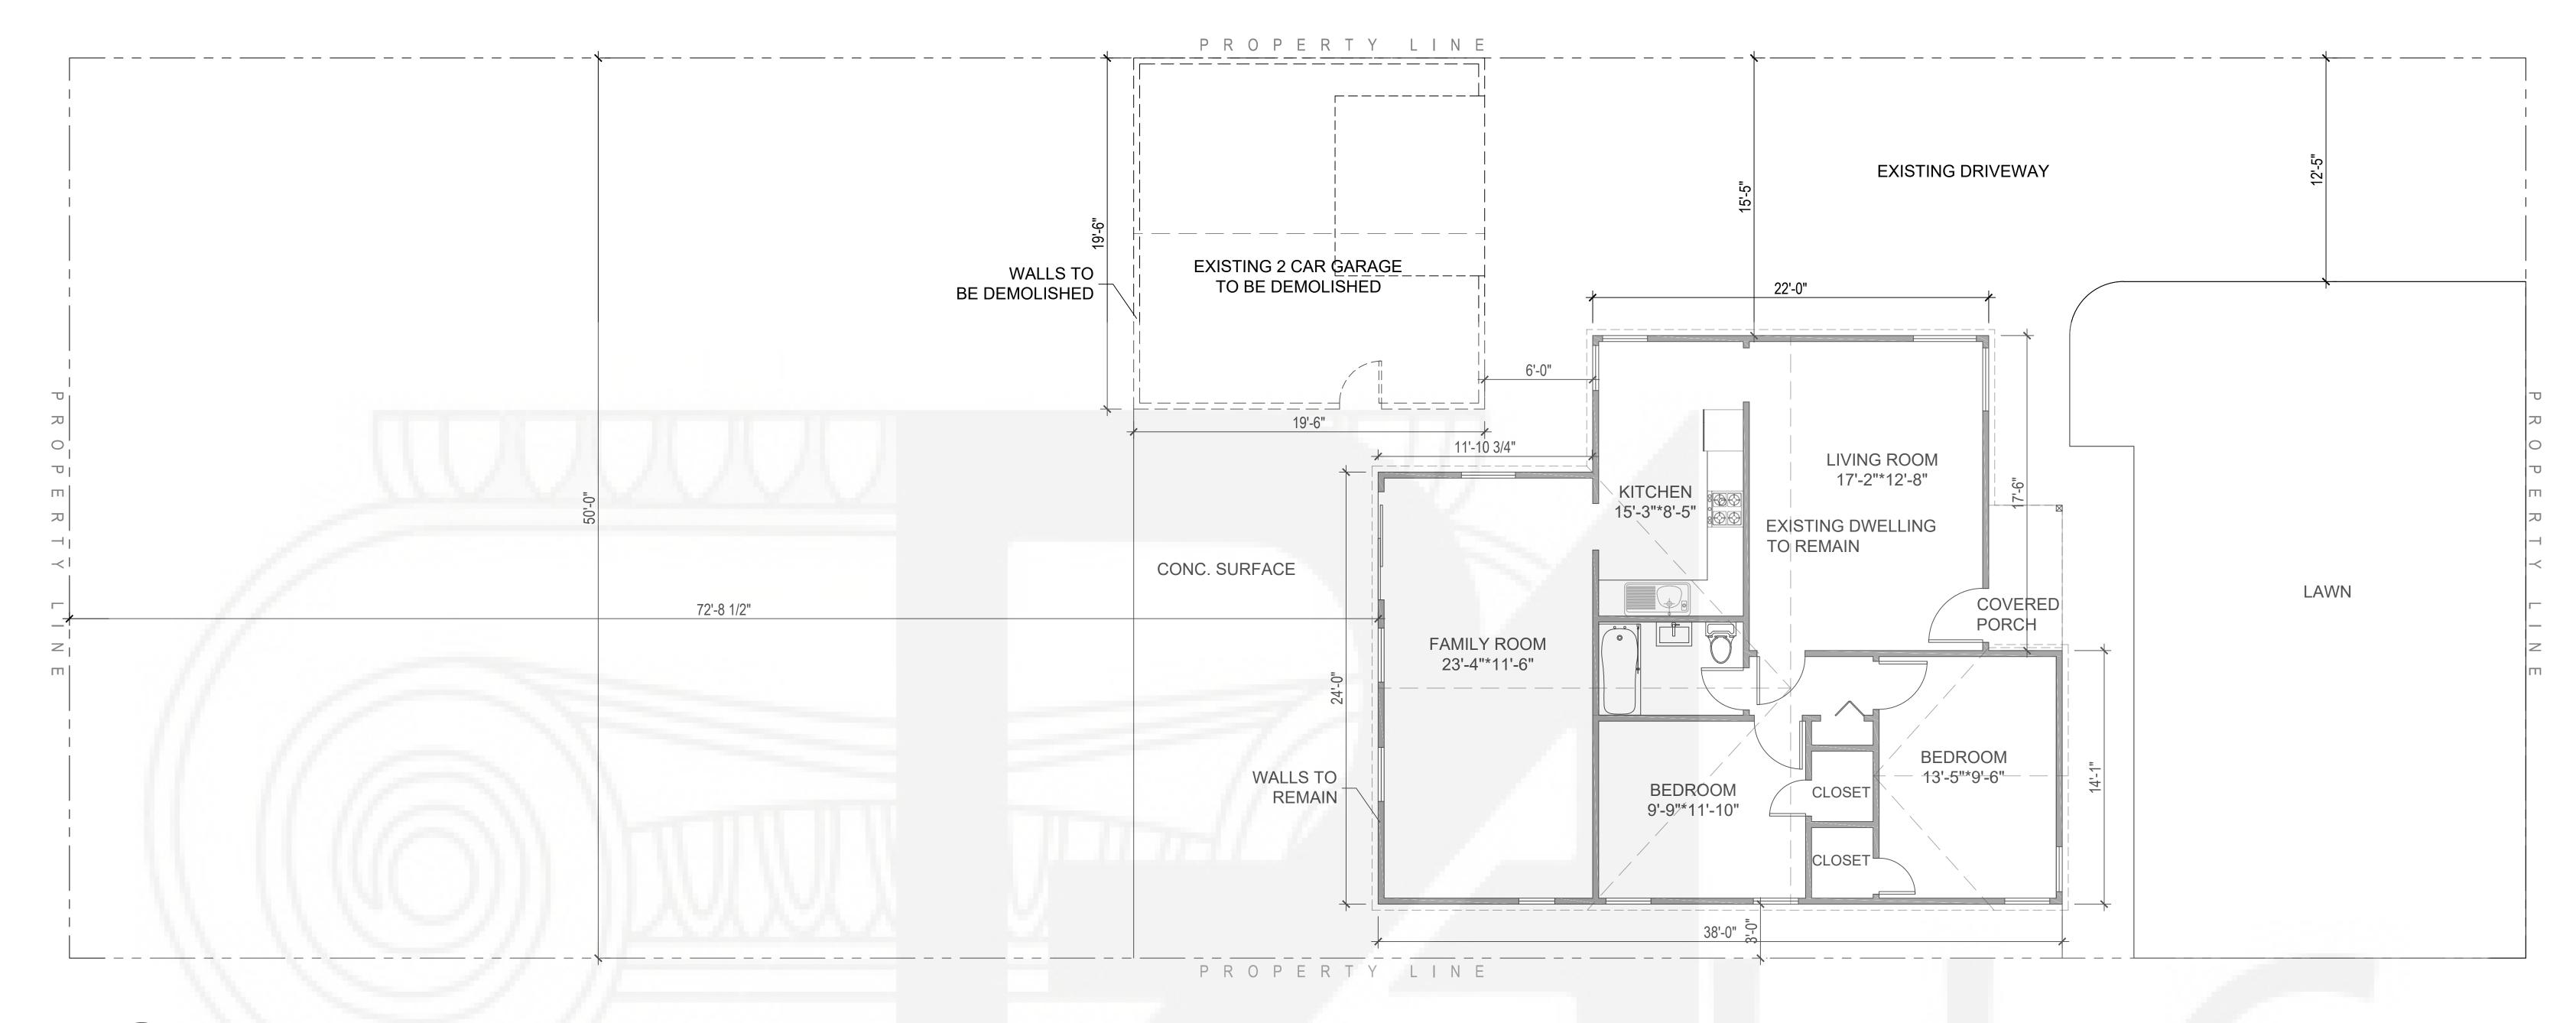

DEMOLISHE PLAN Scale: 1/4" = 1' - 00"

#### **GENERAL DEMOLITION NOTES**

- 1 , ALL HATCHED WALLS, DOORS, AND WINDOWS ARE TO BE REMOVED.
- 2 CONTRACTOR TO INSTALL TEMPORARY SHORING AS REQ'D. TO SUPPORT STRUCTURE UNTIL NEW PERMANENT SUPPORT IS IN PLACE.

#### **GENERAL RENOVATION NOTES**

- 1 CONTRACTORS TO VERIFY ALL EXISTING CONDITIONS PRIOR TO BIDDING AND CONSTRUCTION.
- 2, ALL NEW INTERIOR WALLS TO BE 2x4 STUDS (3 1/2") fa 16" O.C. W/In" GYP. BRD., USE MOISTURE RESISTANT GYP. BRD. e PLUMBING FIXTURES.
- 3 , ALL AREAS DISTURBED BY CONSTRUCTION WHICH ARE TO REMAIN UNTOUCHED ARE TO BE RETURNED TO ORIGINAL CONDITION.

#### **FINISH NOTES**

- 3 , FLOORING TO BE INSTALLED IN FINISH AREAS (PER OWNER)
- 4 , ALL FINISH SELECTIONS PER OWNER



#### **GENERAL NOTES:**

THE BUILDER SHALL VERIFY THAT SITE CONDITIONS ARE CONSISTENT WITH THESE PLANS BEFORE STARTING WORK .WORK NOT SPECIFICALLY DETAILED SHALL BE CONSTRUCTED TO THE SAME QUALITY AS SIMILAR WORK THAT IS DETAILED .ALL WORK SHALL BE DONE IN ACCORDANCE WITH INTERNATIONAL BUILDING CODES AND LOCAL CODES.

WRITTEN DIMENSIONS AND SPECIFIC NOTES SHALL TAKE PRECEDENCE OVER SCALED DIMENSIONS AND GENERAL NOTES . THE ENGINEER/DESIGNER SHALL BE CONSULTED FOR CLARIFICATION IF SITE CONDITIONS ARE ENCOUNTERED THAT ARE DIFFERENT THAN SHOWN, IF DISCREPANCIES ARE FOUND IN THE PLANS OR NOTES, OR IF A QUESTION ARISES OVER THE INTENT OF THE PLANS OR NOTES .CONTRACTOR SHALL VERIFY AND IS RESPONSIBLE FOR ALL DIMENSIONS (INCLUDING ROUGH OPENINGS).

PLEASE SEE ADDITIONAL NOTES CALLED OUT ON OTHER SHEETS.

#### **BUILDING PERFORMANCE:**

HEAT LOSS CALCULATIONS SHALL COMPLY WITH THE REQUIREMENTS OF REGIONAL AND LOCAL CODES .SEE CALCULATIONS .PORCHES ,DECKS ,FOUNDATION ,FIREPLACE ENCLOSURES , AND GARAGE AREAS NOT INCLUDED IN LIVING AREA .ALL EXHAUST FANS TO BE VENTED DIRECTLY TO THE EXTERIOR .ALL PENETRATIONS OF THE BUILDING ENVELOPE SHALL BE SEALED WITH CAULK OR FOAM.



PixelArch ltd.

+1 909 939 2585 info@pixelarchltd.com www.pixelarchltd.com


Project Name and Address:

PROPOSED ADDITION FOR **GILBERT SCALES** 8708 FLOWER ST, BELLFLOWER, CA, 90706

Date: APRIL 26, 2018	DRAWING TITLE:  DEMOLISH PLAN	Sheet :
Scale: 1/4" = 1'-00"		1 of
COPYRIGHT THIS DRAWING IS AN INST	TRUMENT OF SERVICE AND AS SUCH ,REMAINS THE PROPERTY OF PIXE	Page No. :

LTD .PERMISSION FOR USE OR REPRODUCTION IS LIMITED AND CAN BE EXTENDED ONLY BY WRITTEN PERMISSION WITH OWNER, PIXELARCH LTD.

Revision/Issue Preliminary plan review submittal

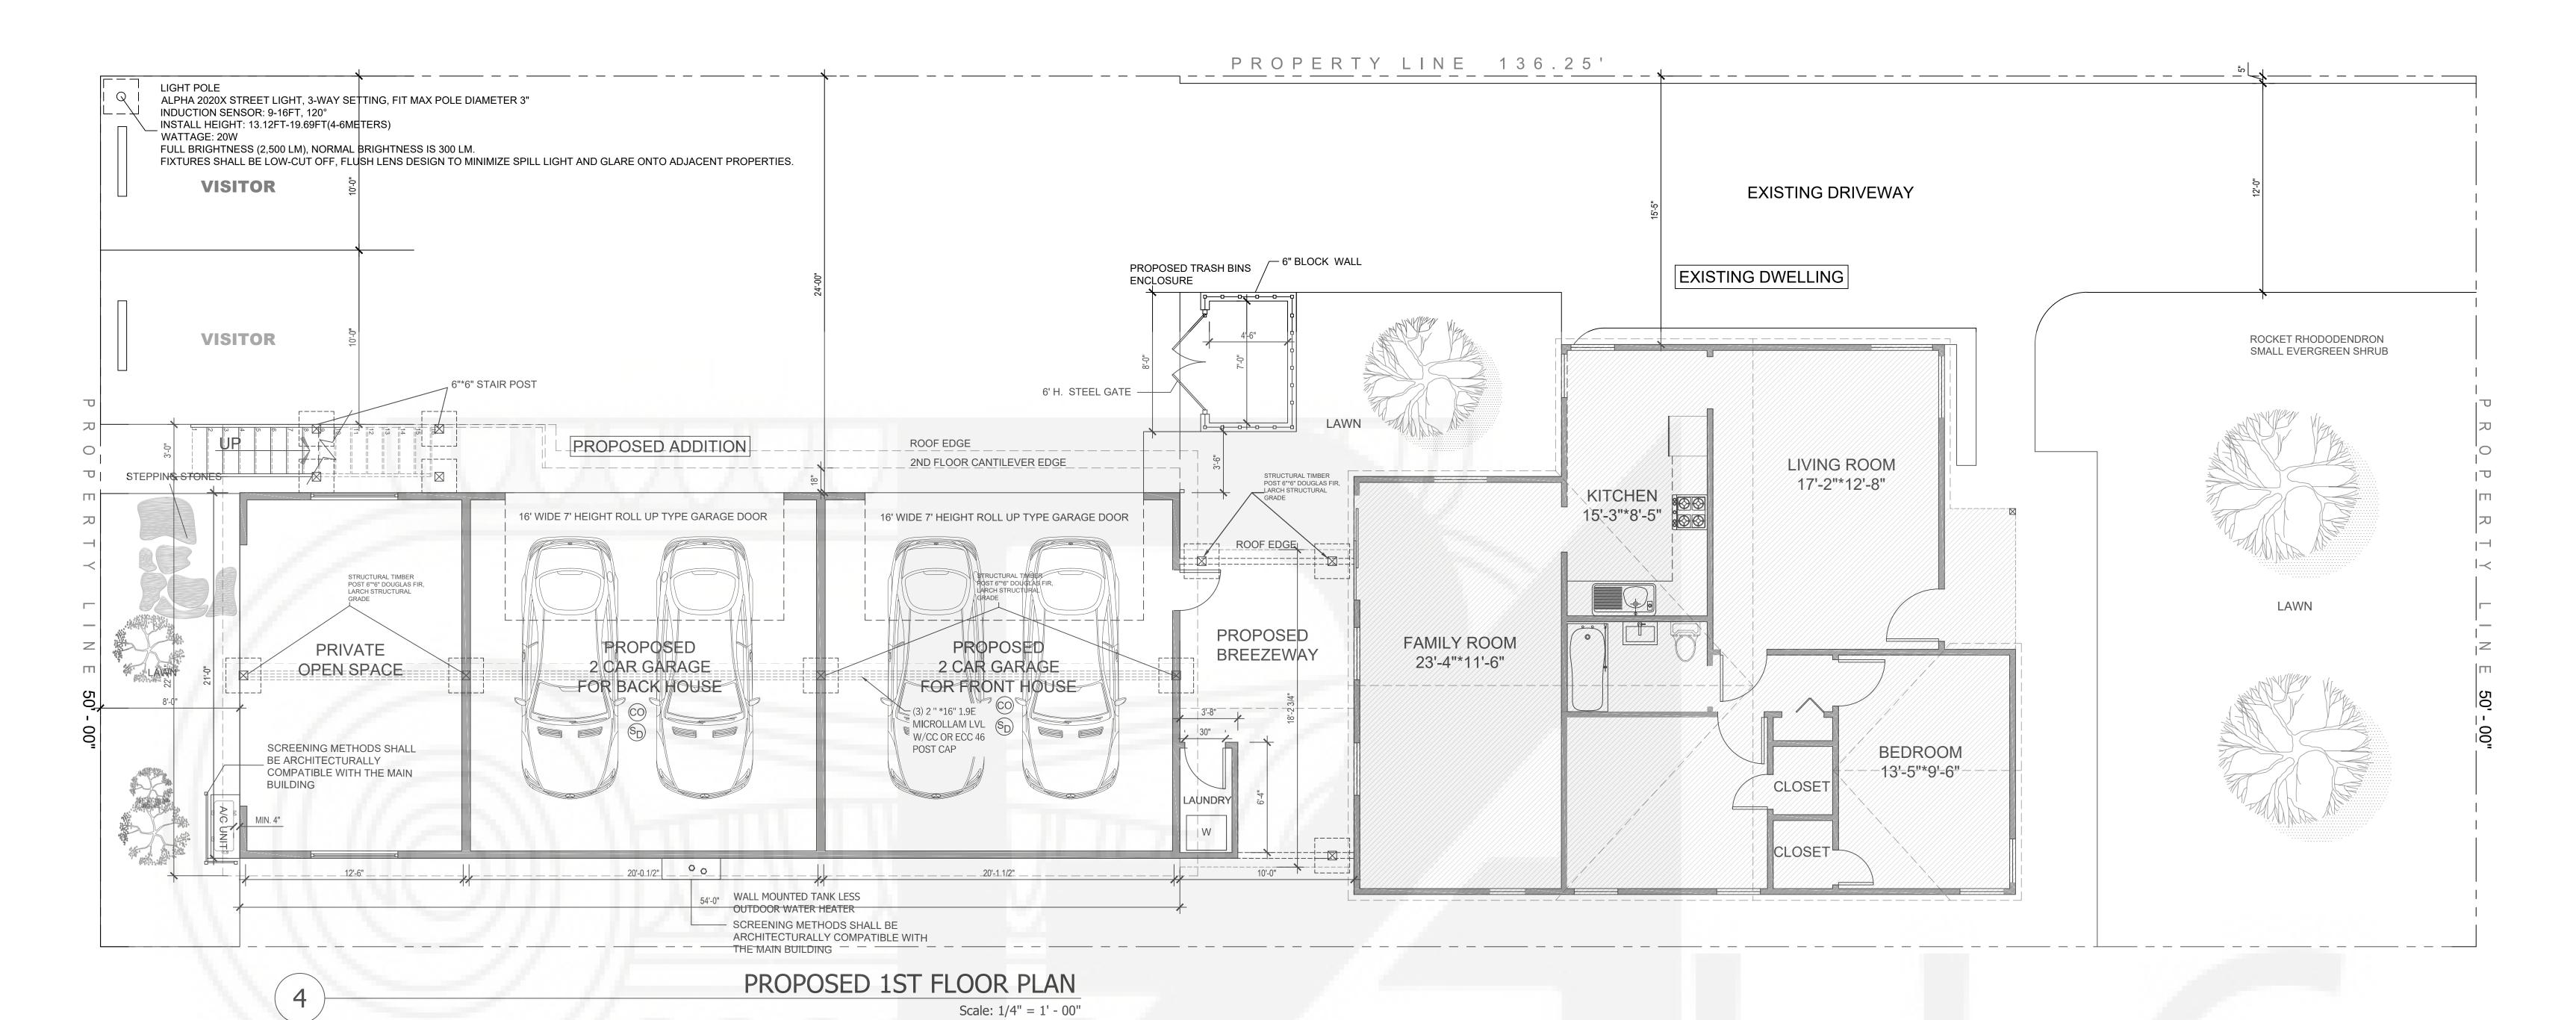

#### **GENERAL NOTES AND SPECIFICATIONS**

THE GENERAL CONTRACTOR SHALL FULLY COMPLY WITH THE 2016 IBC AND ALL ADDITIONAL STATE AND LOCAL CODE REQUIREMENTS. 2016 IEC AND 2016 IMC SHALL BE USED.

THE CONTRACTOR SHALL ASSUME FULL RESPONSIBILITY FOR ANY WORK KNOWINGLY PERFORMED CONTRARY TO SUCH LAWS, ORDINANCES, OR REGULATIONS. THE CONTRACTOR SHALL ALSO PERFORM COORDINATION WITH ALL UTILITIES AND STATE SERVICE AUTHORITIES.

THE GENERAL CONTRACTOR IS RESPONSIBLE FOR THE DESIGN AND PROPER FUNCTION OF PLUMBING, HVAC AND ELECTRICAL SYSTEMS. THE GENERAL CONTRACTOR SHALL NOTIFY THIS OFFICE WITH ANY PLAN CHANGES REQUIRED FOR DESIGN AND FUNCTION OF PLUMBING, HVAC AND ELECTRICAL SYSTEMS.

THIS OFFICE SHALL NOT BE RESPONSIBLE FOR CONSTRUCTION MEANS AND METHODS, ACTS OR OMISSIONS OF THE CONTRACTOR OR SUBCONTRACTOR, OR FAILURE OF ANY OF THEM TO CARRY OUT WORK IN ACCORDANCE WITH THE CONSTRUCTION DOCUMENTS. AND DEFECT DISCOVERED IN THE CONSTRUCTION DOCUMENTS SHALL BE BROUGHT TO THE ATTENTION OF THIS OFFICE BY WRITTEN NOTICE BEFORE PROCEEDING WITH WORK. REASONABLE TIME NOT ALLOWED THIS OFFICE TO CORRECT THE DEFECT SHALL PLACE THE BURDEN OF COST AND LIABILITY FROM SUCH DEFECT UPON THE CONTRACTOR.

DESIGN CRITERIA: 2016 IRC AND IBC

ROOF: 50 PSF SNOW LOAD

\*8 PSF TOP CHORD DL.

\*7 PSF BOTTOM CHORD DL.

\*5 PSF NET WIND UPLIFT.

FLOOR: 40 PSF LL.

\*10 PSF TOP CHORD DL.



US Office:
1442N .Dale Ave .Anaheim ,CA 92801

Canada Office
3313Plateau Blvd .Coquitlam BC V3E 3B8

+1 909 939 2585 info@pixelarchltd.com

Project Name and Address:

PROPOSED ADDITION FOR

GILBERT SCALES

8708 FLOWER ST, BELLFLOWER, CA, 90706

\*5 PSF BOTTOM CHORD DL.

SOIL: \*2,000 PSF ALLOWABLE (ASSUMED). TO BE AT TIME OF EXCAVATION

FROST DEPTH: \*2'-0" SEISMIC ZONE: C,

WIND: 90 MPH (90 MPH 3 SEC GUST), EXPOSURE C.

THIS STRUCTURE SHALL BE ADEQUATELY BRACED FOR WIND LOADS UNTIL THE ROOF, FLOOR AND WALLS HAVE BEEN PERMANENTLY FRAMED TOGETHER AND SHEATHED.


INSTALL POLYISOCYANURATE FOAM TYPE INSULATION AT FLOOR AND PLATE LINES, OPENINGS IN PLATES, CORNER STUD CAVITIES AND AROUND DOOR AND WINDOW ROUGH OPENING CAVITIES.


INSTALL WATERPROOF GYPSUM BOARD AT ALL WATER SPLASH AREAS TO MINIMUM 70" ABOVE SHOWER DRAINS. INSULATE WASTE LINES FOR SOUND CONTROL.

EXHAUST ALL VENTS AND FANS DIRECTLY TO OUTSIDE VIA METAL DUCTS, PROVIDE 90 CFM (MIN) FANS TO PROVIDE 5 AIR CHANGES PER HOUR IN BATHS CONTAINING TUB AND / OR SHOWER AND IN LAUNDRY ROOMS.

ALL RECESSED LIGHTS IN INSULATED CEILINGS TO HAVE THE I.C. LABEL.

PROVIDE SOLID BLOCKING UNDER ALL BEARING WALLS PERPENDICULAR TO JOISTS AND OTHER BEARING POINTS NOT OTHERWISE PROVIDED WITH SUPPORT.

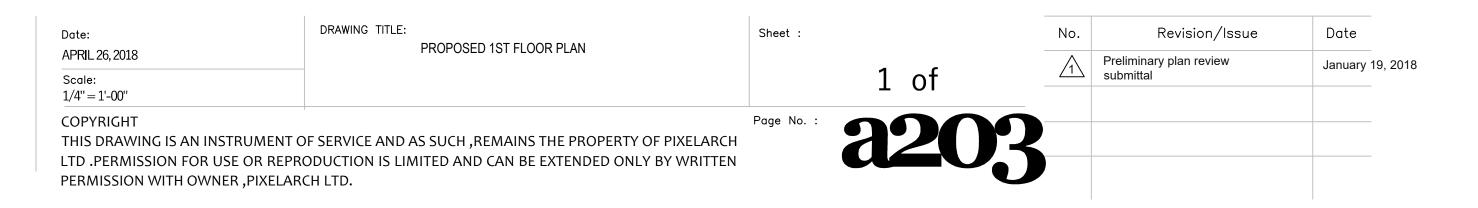

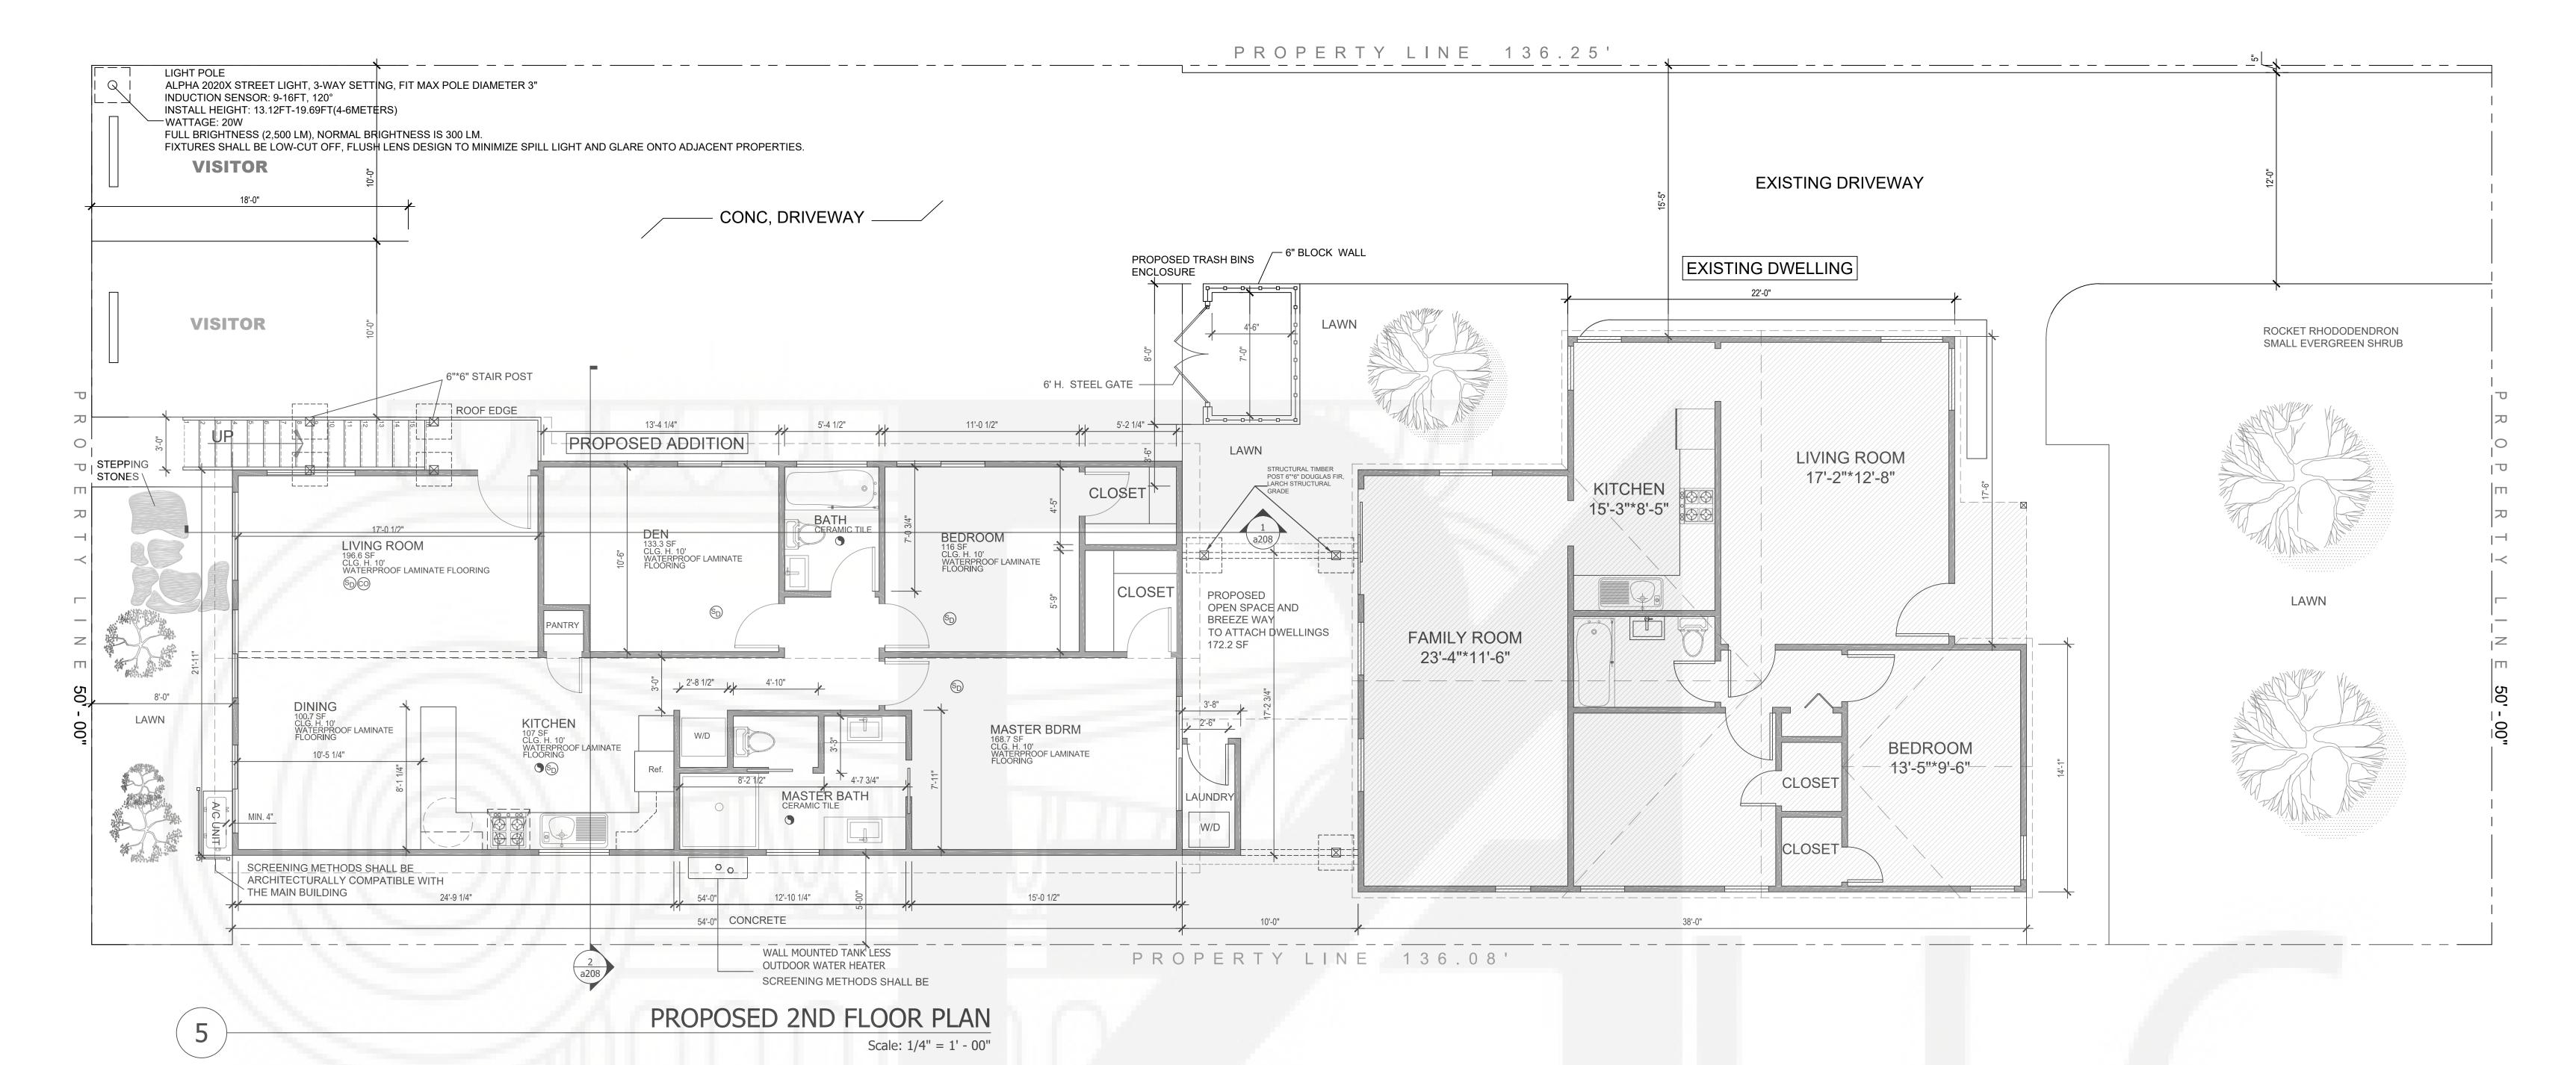

#### **CARPENTRY:**

SAWN LUMBER DESIGN IS BASED ON THE NATIONAL DESIGN SPECIFICATION, LATEST EDITION. SAWN LUMBER SHALL CONFORM TO WEST COAST LUMBER INSPECTION BUREAU OR WESTERN WOOD PRODUCTS ASSOCIATION GRADING RULES. ALL LUMBER NOT SPECIFICALLY NOTED TO BE D.F. #2 OR BETTER. ALL WOOD IN PERMANENT CONTACT WITH CONCRETE OR CMU SHALL BE PRESSURE TREATED UNLESS AN APPROVED BARRIER IS PROVIDED. FRAMING ACCESSORIES AND STRUCTURAL FASTENERS SHALL BE MANUFACTURED BY SIMPSON STRONG-TIE COMPANY (OR ENGINEER APPROVED EQUAL) AND OF THE SIZE AND TYPE SHOWN ON THE DRAWINGS. HANGERS NOT SHOWN SHALL BE SIMPSON HU OF SIZE RECOMMENDED FOR MEMBER. ALL HANGERS AND NAILS IN CONTACT WITH PRESSURE TREATED LUMBER SHALL BE SIMPSON Z-MAX HANGERS OR STAINLESS STEEL. ALL SHEAR WALL SHEATHING NAILS SHALL BE COMMON NAILS SHALL BE COMMON NAILS OR HOT DIPPED GALVANIZED BOX NAILS. FRAMING NAILS SHALL BE PER IBC TABLE 2304.9.1 OR IRC TABLE R602.3(1).

PLYWOOD PANELS SHALL CONFORM TO THE REQUIREMENTS OF "U.S. PRODUCT STANDARD PS 1 FOR CONSTRUCTION AND INDUSTRIAL PLYWOOD" OR APA PRP-108 PERFORMANCE STANDARDS. UNLESS NOTED, PANELS SHALL BE APA RATED SHEATHING, EXPOSURE 1, OF THE THICKNESS AND SPAN RATING SHOWN ON THE DRAWINGS. PLYWOOD INSTALLATION SHALL BE IN CONFORMANCE WITH APA RECOMMENDATIONS. ALLOW 1/8" SPACING AT PANELS ENDS AND EDGES, UNLESS OTHERWISE RECOMMENDED BY THE PANEL MANUFACTURER.

ALL ROOF SHEATHING AND SUB-FLOORING SHALL BE INSTALLED WITH FACE GRAIN PERPENDICULAR TO SUPPORTS, EXCEPT AS INDICATED ON THE DRAWINGS. ROOF SHEATHING SHALL EITHER BE BLOCKED, TONGUE-AND-GROOVE, OR HAVE EDGES SUPPORTED BY PLYCLIPS. SHEAR WALL SHEATHING SHALL BE BLOCKED WITH 2X FRAMING AT ALL PANEL EDGES. NAILING NOT SPECIFICALLY IDENTIFIED ON THE DRAWINGS TO CONFORM WITH IRC TABLE R602.3(1).

GLUED LAMINATED MEMBERS SHALL BE FABRICATED IN CONFORMANCE WITH U.S. PRODUCT STANDARD PS 56, "STRUCTURAL GLUED LAMINATED TIMBER" AND AMERICAN INSTITUTE OF TIMBER CONSTRUCTION, AITC 117. EACH MEMBER SHALL BEAR AN AITC OR APA-EWS IDENTIFICATION MARK AND BE ACCOMPANIED BY A CERTIFICATE OF CONFORMANCE. ONE COAT OF END SEALER SHALL BE APPLIED IMMEDIATELY AFTER TRIMMING IN EITHER SHOP OR FIELD. GLULAM HANGERS NOT SHOWN SHALL BE SIMPSON EG. BEAMS SHALL BE VISUALLY GRADED WESTERN SPECIES INDUSTRIAL GRADE, AND OF THE STRENGTH INDICATED BELOW:



Project Name and Address:

PROPOSED ADDITION FOR

GILBERT SCALES

8708 FLOWER ST, BELLFLOWER, CA, 90706

COMBINATION

DEPTH SYMBOL SPECIES USE

ALL 24F - V4 DF/DF (SIMPLE SPAN)

DF/DF

PREMANUFACTURED WOOD JOISTS: PREMANUFACTURED WOOD JOISTS SHALL BE OF THE SIZE AND TYPE SHOWN ON THE DRAWINGS, MANUFACTURED BY THE TRUS JOIST COMPANY, OR AN ENGINEER APPROVED EQUAL. PROVIDE BRIDGING IN CONFORMANCE WITH THE MANUFACTURERS RECOMMENDATIONS. JOISTS AND BRIDGING SHALL BE CAPABLE OF RESISTING THE WIND UPLIFT NOTED ON THE DRAWINGS. THE JOIST MANUFACTURER SHALL VISIT JOB SITE AS REQUIRED AND VERIFY THE PROPER INSTALLATION OF JOISTS IN WRITING TO THE ARCHITECT/ENGINEER. PREMANUFACTURED WOOD JOIST ALTERNATES WILL BE CONSIDERED, PROVIDED THE ALTERNATE IS COMPATIBLE WITH THE LOAD CAPACITY, STIFFNESS, DIMENSIONAL, AND FIRE RATING REQUIREMENTS OF THE PROJECT, AND IS ICBO APPROVED.

(CONT. OR CANTILEVER)

#### LUMBER SPECIES:

ALL

- A. POSTS, BEAMS, HEADERS, JOISTS, AND RAFTERS TO BE DF-#2
- B. EXPOSED ARCH BEAMS TO BE DF-#1 OR BETTER
- C. SILLS, PLATES BLOCKING, AND BRIDGING TO BE DF-#2.
- D. ALL STUDS TO BE DF#2 OR BETTER.


24F - V8

E. PLYWOOD SHEATHING SHALL BE AS FOLLOWS:

ROOF SHEATHING SHALL BE 1/2" CDX INT-APA RATED 32/16.
WALL SHEATHING SHALL BE 1/2" INT-APA RATED 32/16 OR 7/16" OSB.
FLOOR SHEATHING SHALL BE 3/4" T & G INT-APA RATED OSB.

- F. 'I'JOISTS SHALL BE MANUFACTURED BY TRUS JOIST OR ENGINEER APPROVED EQUAL.
- G. ALL WOOD IN CONTACT WITH CONCRETE SHALL BE PRESSURE TREATED.

Date:  APRIL 26, 2018  Scale: 1/4"=1'-0"  COPYRIGHT THIS DRAWING IS AN INSTRUMENT OF SERVICE AND AS SUCH , REMAINS THE PROPERTY OF SERVICE AND AS SUCH AS SU		Sheet :		No.	Revision/Issue	Date
	THOI GOLD ZIND I LOOKT LAIN		4	$\overline{\Lambda}$	Preliminary plan review	January 19, 2018
			1 of		submittal	
		Page No. :	000	<b>/</b>		
	·					
LTD .PERMISSION FOR USE OR	R REPRODUCTION IS LIMITED AND CAN BE EXTENDED ONLY BY WRITTEN					
PERMISSION WITH OWNER ,PI	XELARCH LTD.					

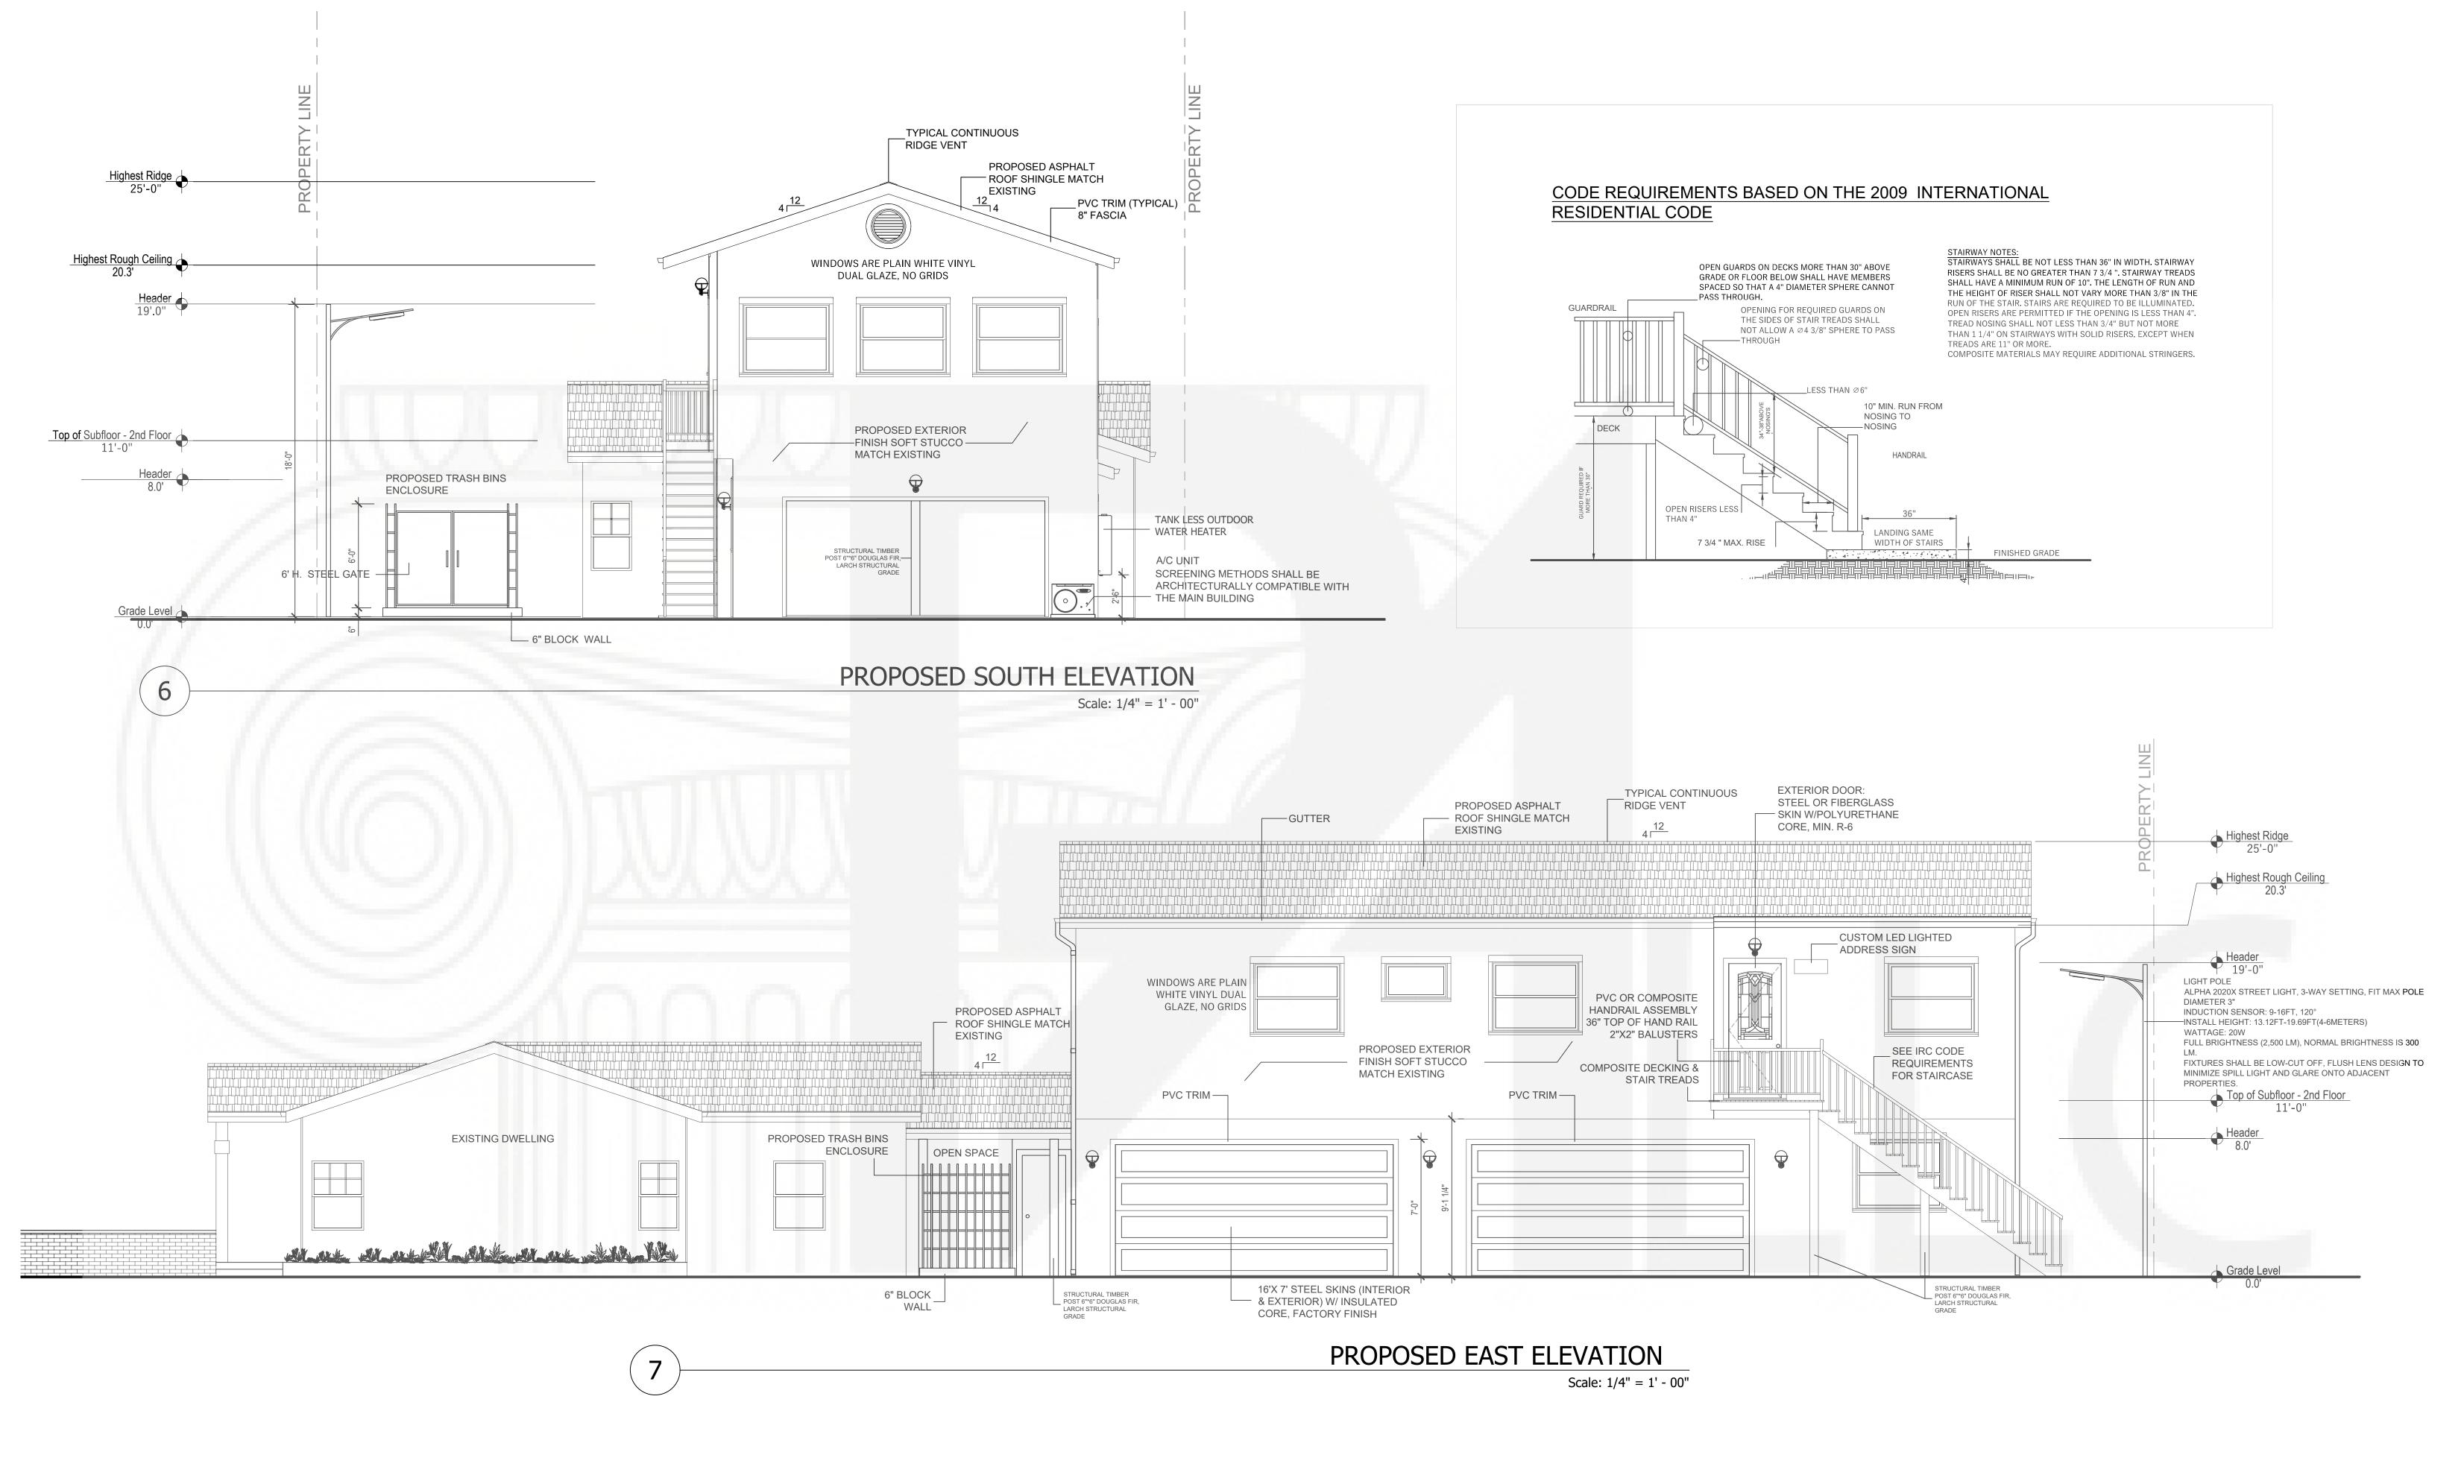




Project Name and Address:

PROPOSED ADDITION FOR

GILBERT SCALES

Date: APRIL 26, 2018  Scale: 1/4"=1'-0"	DRAWING TITLE: PROPOSED ELEVATIONS	Sheet :	1 of	No.	Revision/Issue Preliminary plan review submittal	Date January 19, 2018
COPYRIGHT THIS DRAWING IS AN INSTRUMENT O LTD .PERMISSION FOR USE OR REPR PERMISSION WITH OWNER ,PIXELAR	Page No. :	<b>a20</b> 5				

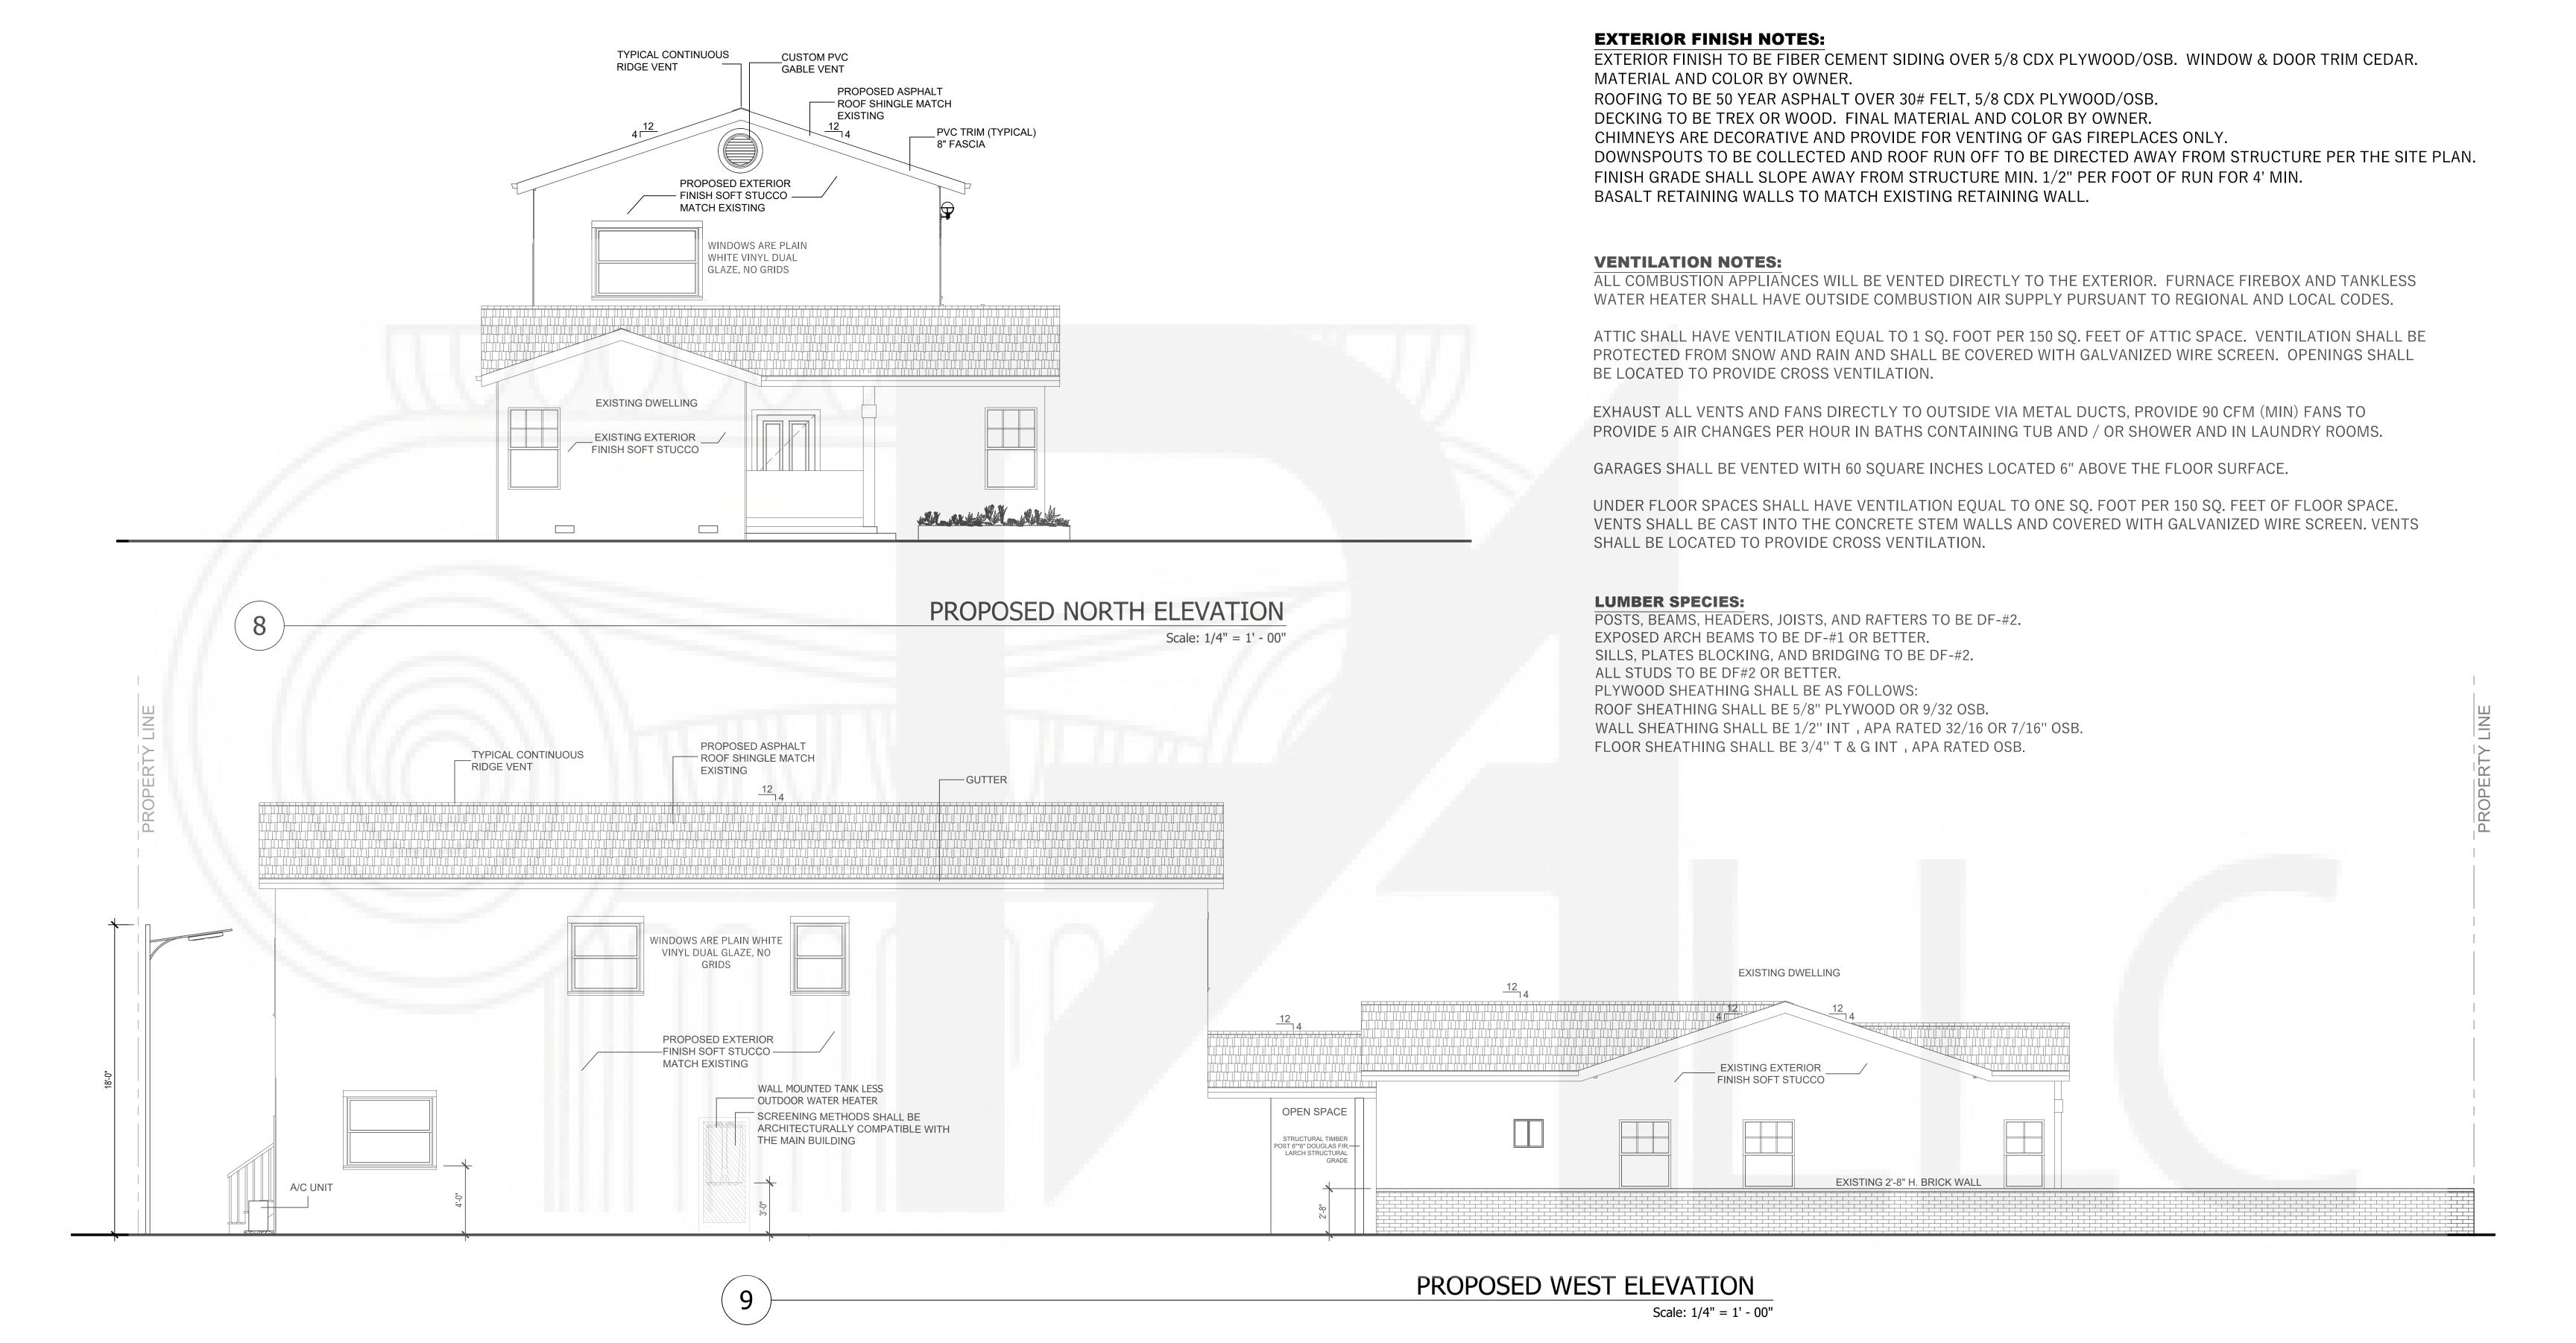






Project Name and Address:


## GILBERT SCALES

Date: APRIL 26, 2018	DRAWING TITLE: PROPOSED ELEVATIONS	Sheet :
Scale: 1/4"=1'-0"		
	F SERVICE AND AS SUCH ,REMAINS THE PROPERTY OF PIXELARCH DDUCTION IS LIMITED AND CAN BE EXTENDED ONLY BY WRITTEN	Page No.

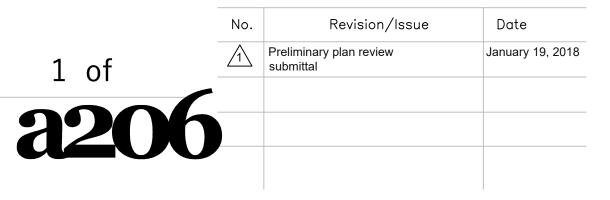

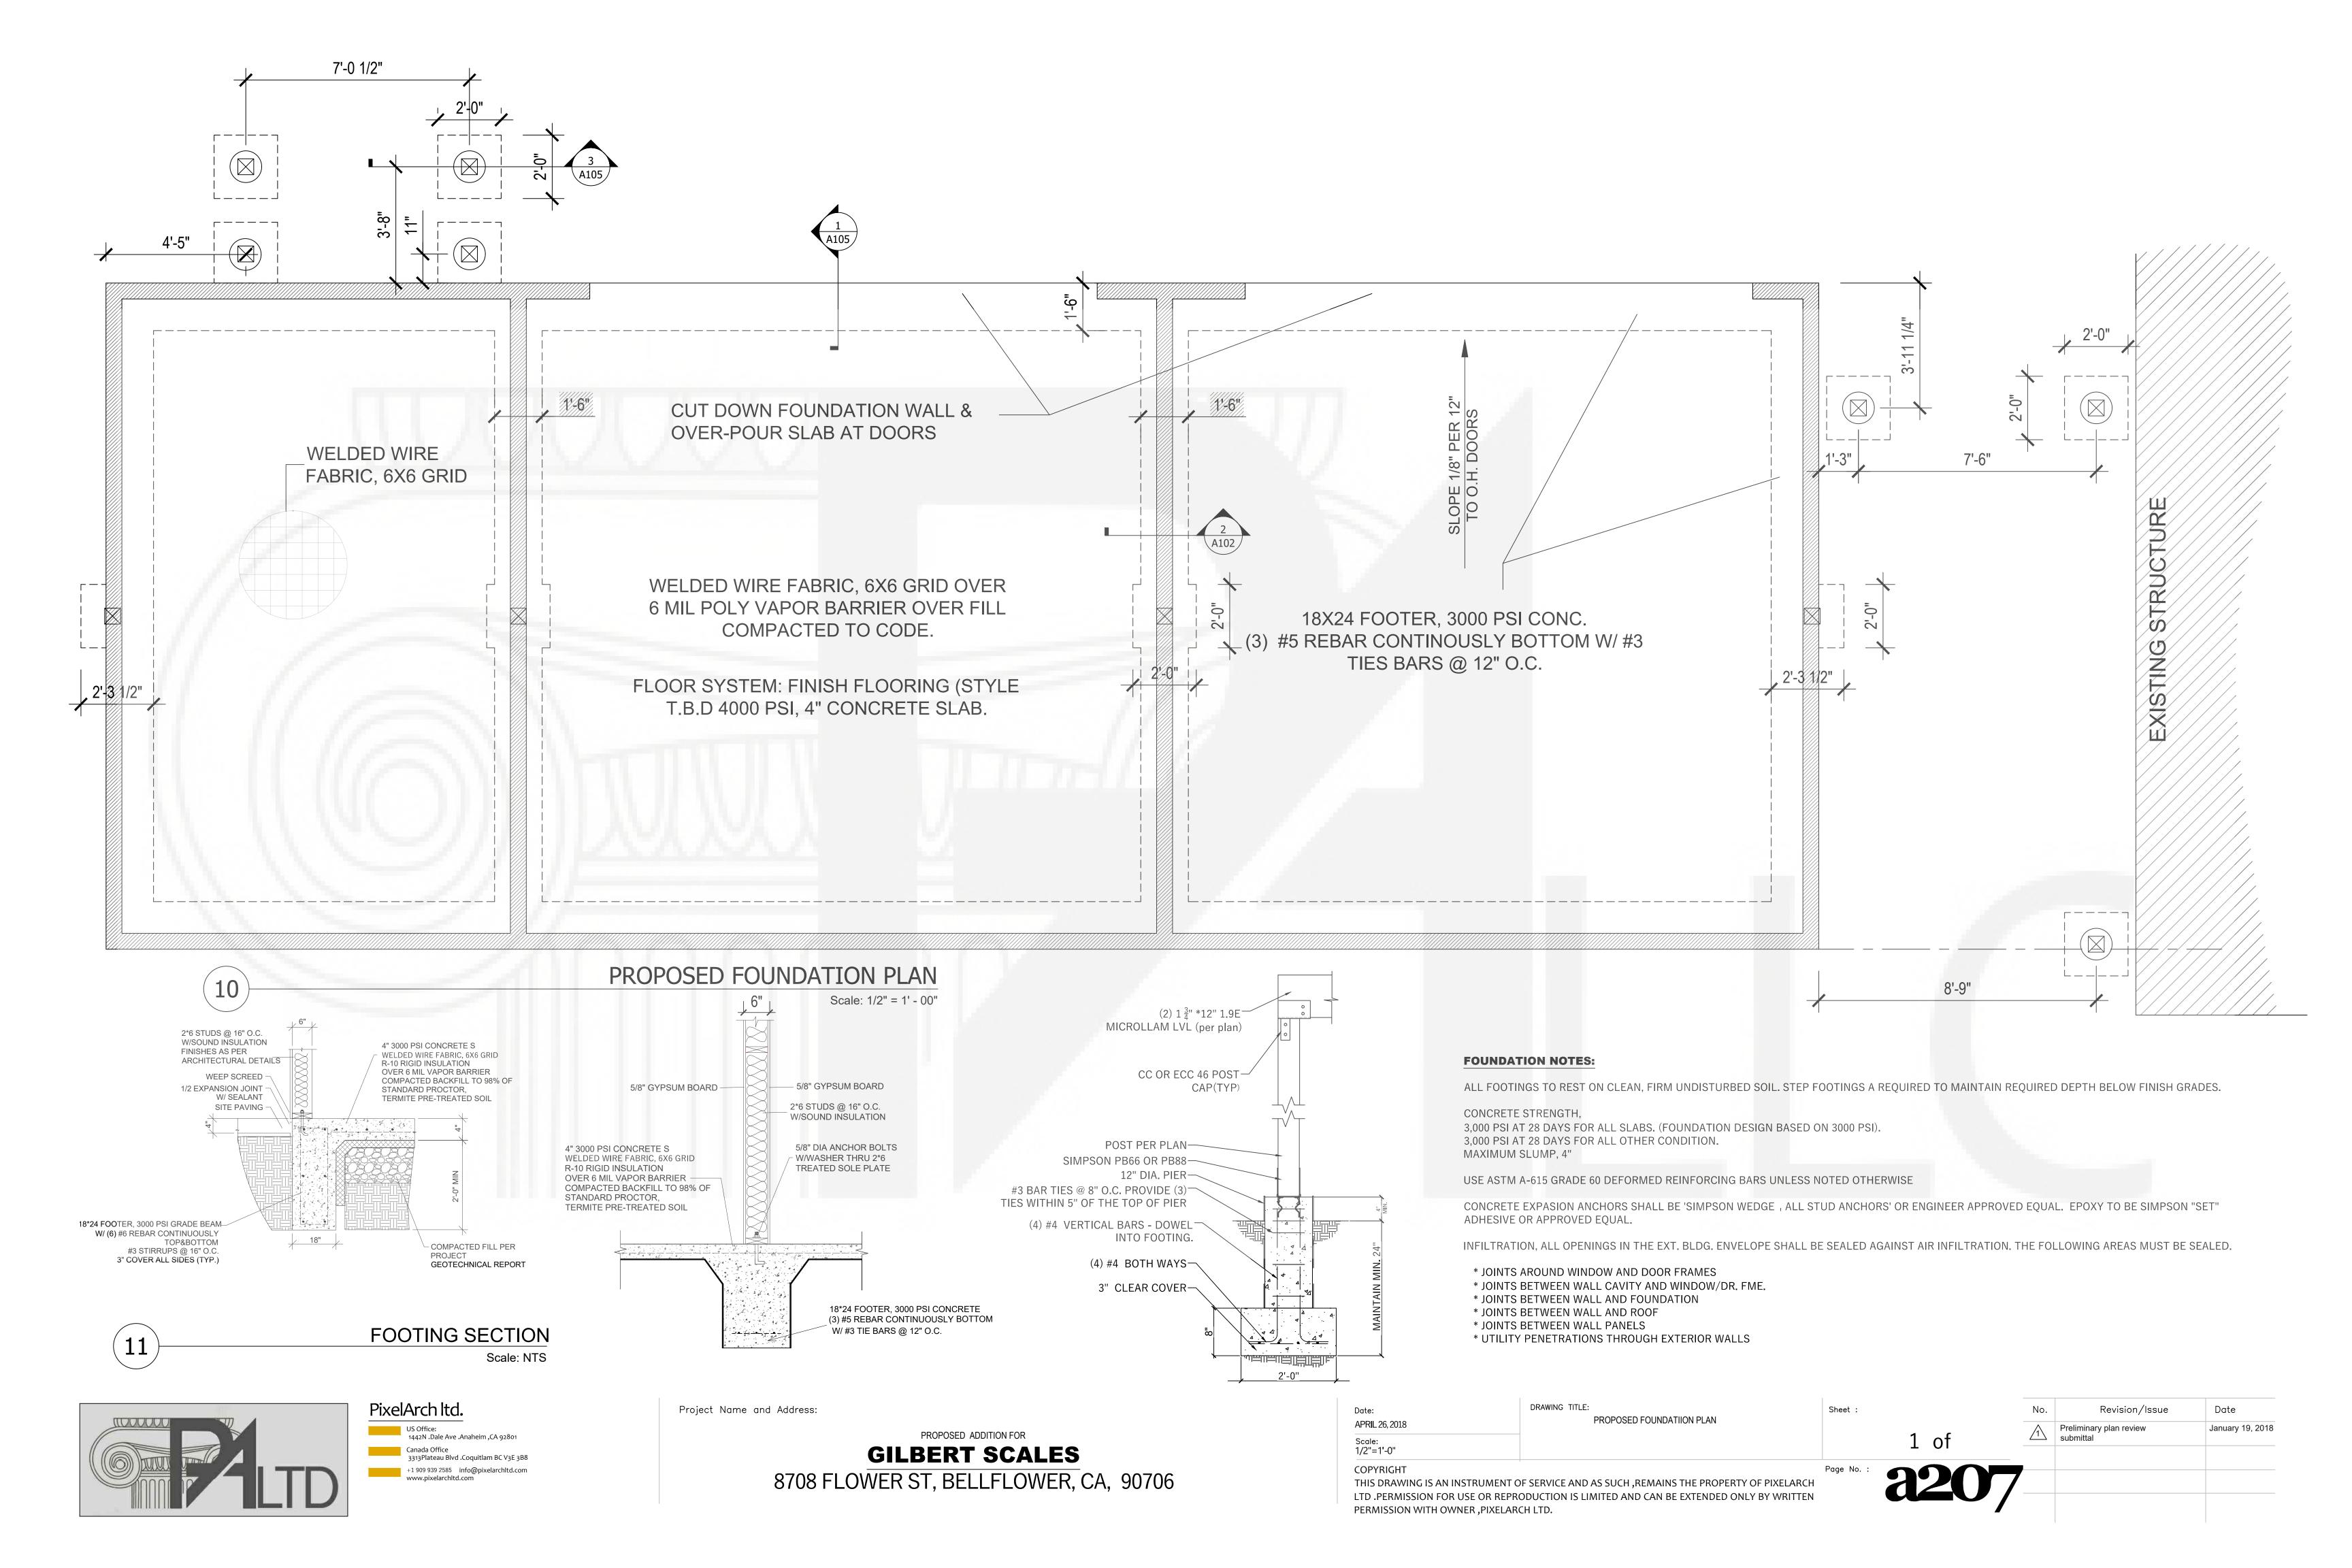

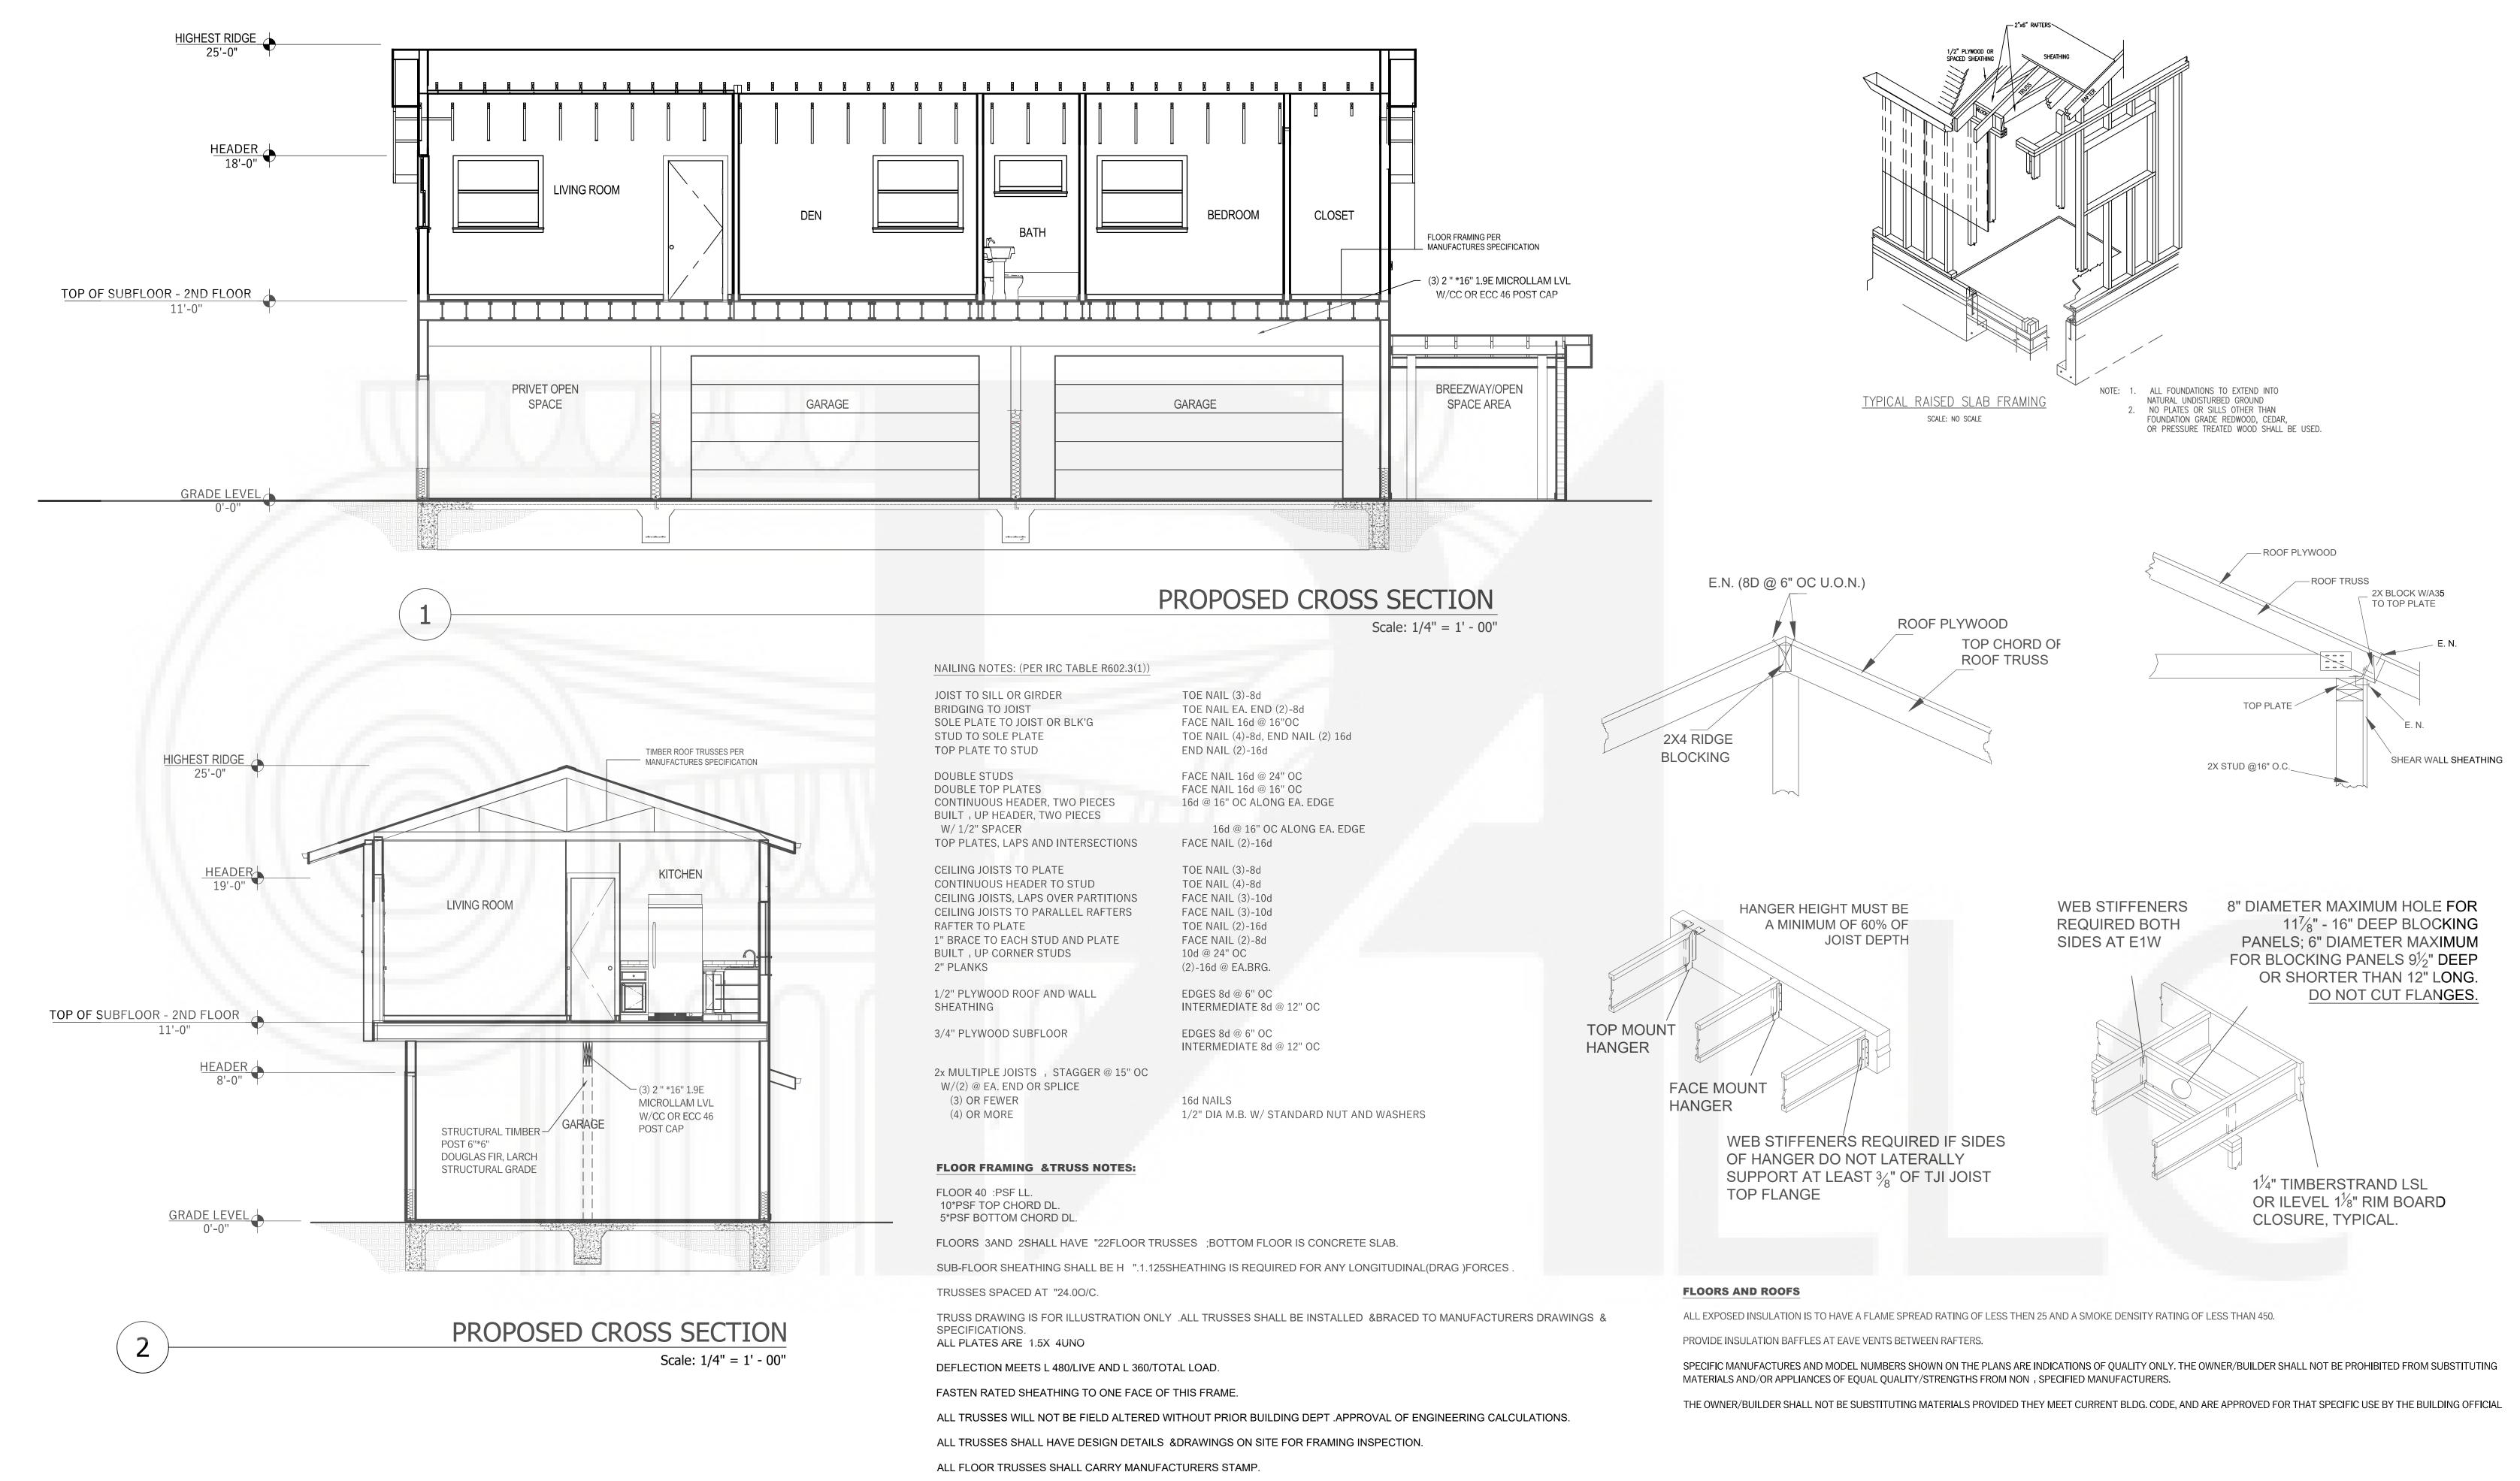

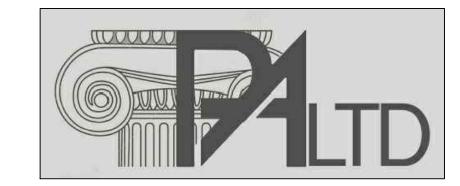

US Office:
1442N .Dale Ave .Anaheim ,CA 92801

Canada Office
3313Plateau Blvd .Coquitlam BC V3E 3B8

+1 909 939 2585 info@pixelarchltd.com www.pixelarchltd.com

PixelArch Itd.

Project Name and Address:

PROPOSED ADDITION FOR

#### **GILBERT SCALES**

8708 FLOWER ST, BELLFLOWER, CA, 90706

Date:
APRIL 26, 2018
Scale:
1/4"=1'-0"
DRAWING TITLE:
PROPOSED CROSS SECTIONS
Sheet:

PERMISSION WITH OWNER, PIXELARCH LTD.

1/4"=1'-0"

COPYRIGHT

THIS DRAWING IS AN INSTRUMENT OF SERVICE AND AS SUCH ,REMAINS THE PROPERTY OF PIXELARCH

LTD .PERMISSION FOR USE OR REPRODUCTION IS LIMITED AND CAN BE EXTENDED ONLY BY WRITTEN


Preliminary plan review submittal

Preliminary plan review submittal

January 19, 2018

Date

Revision/Issue

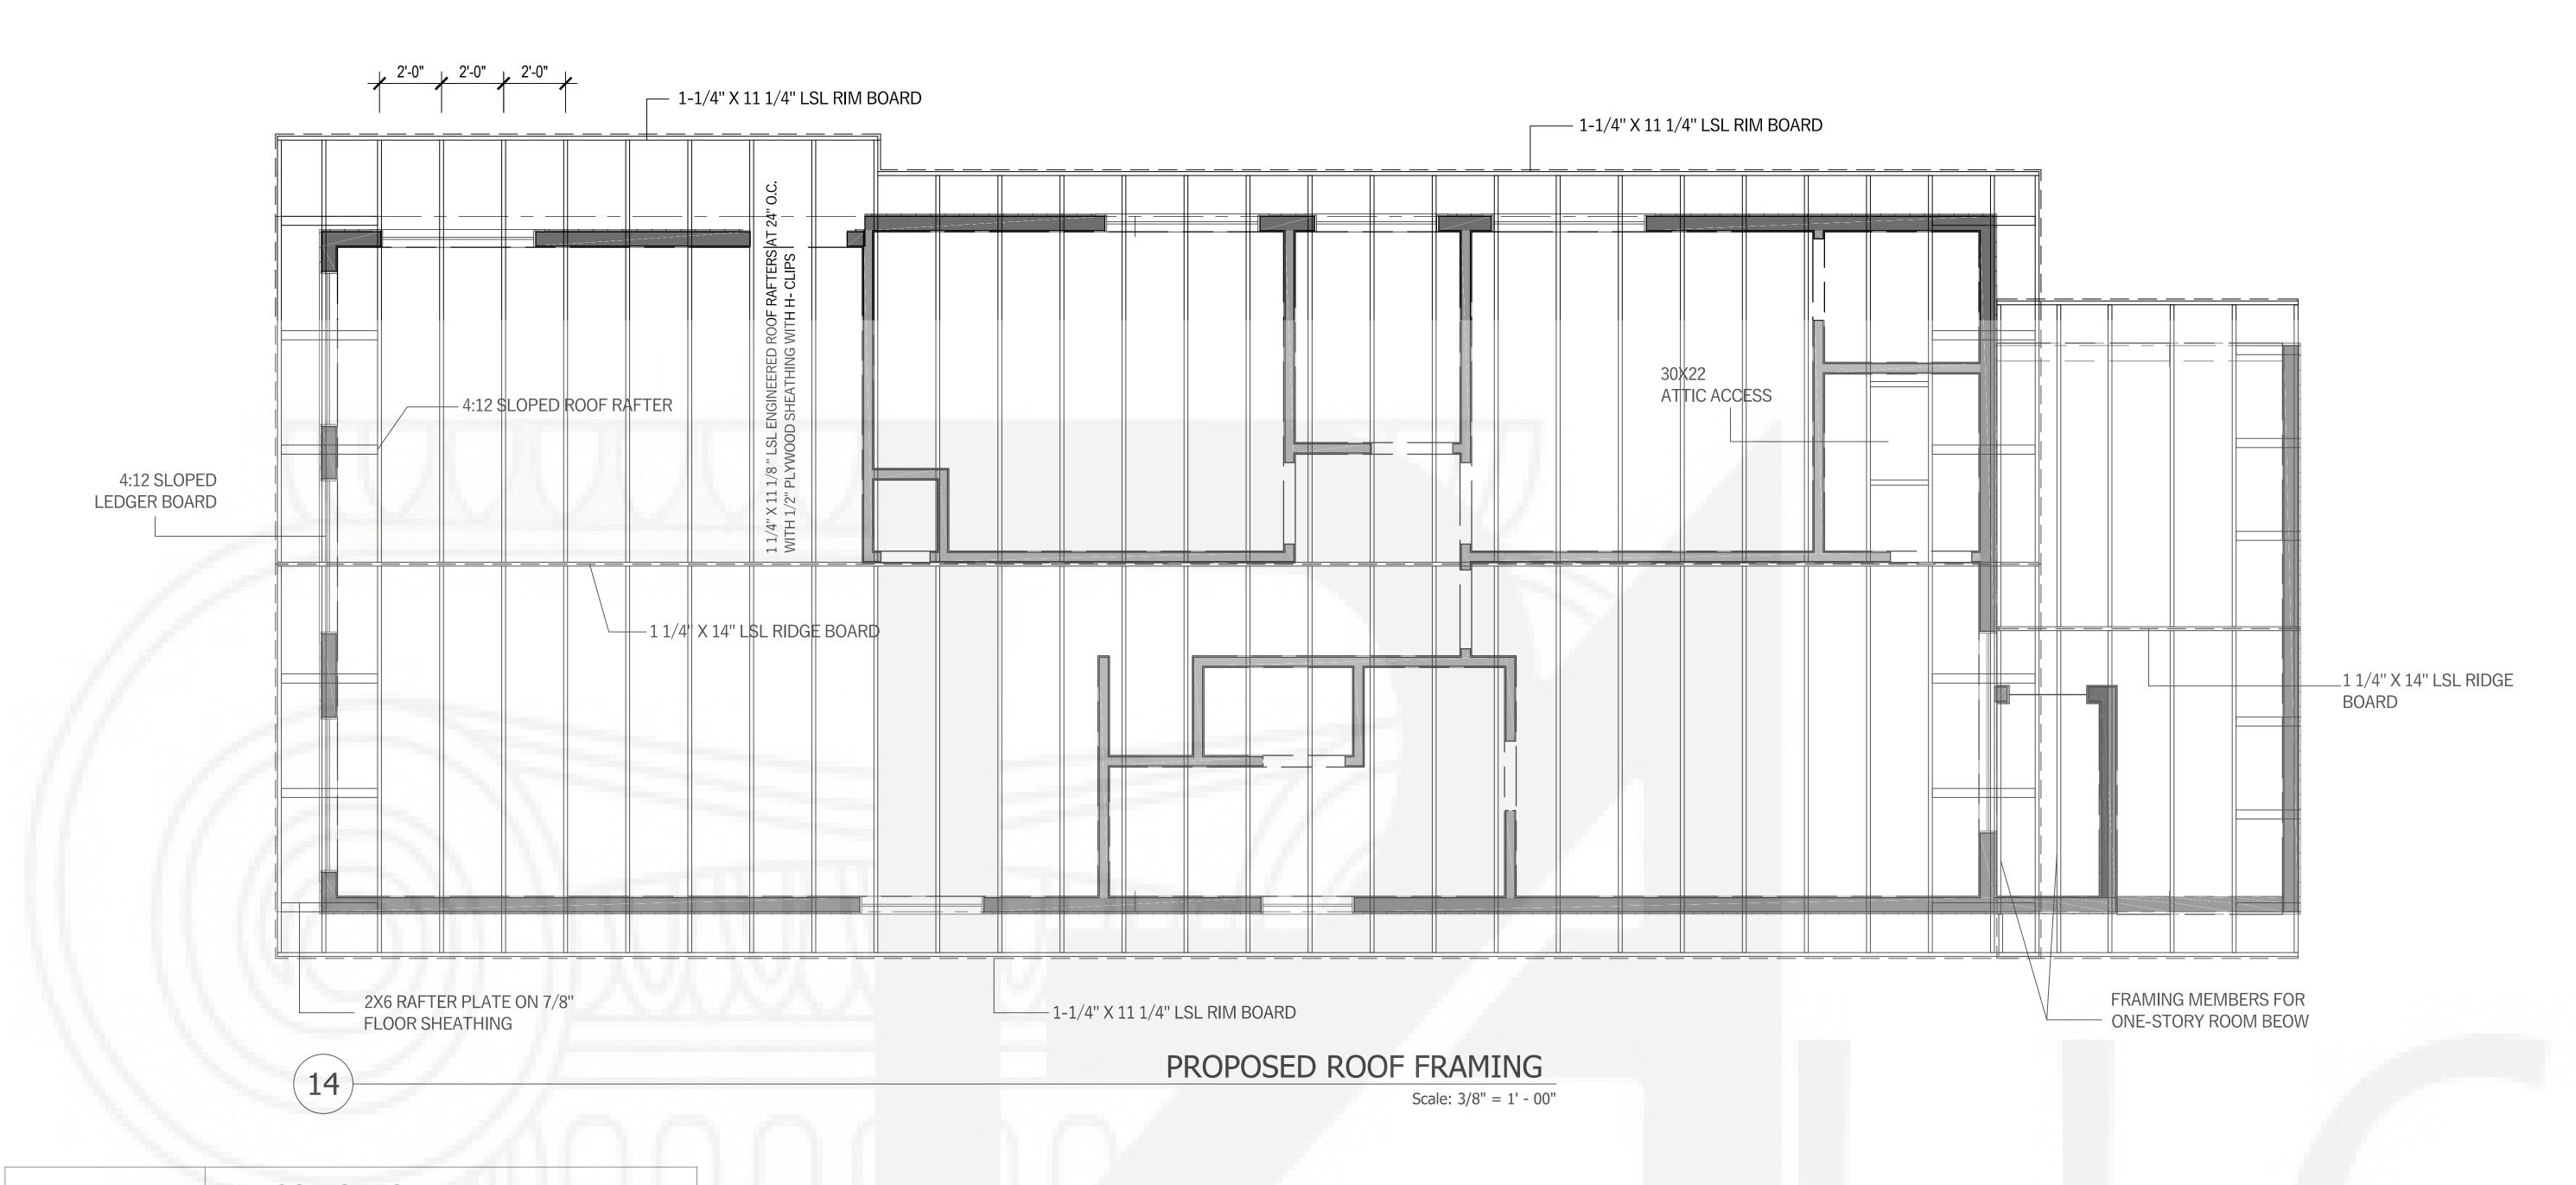

TRUSS NOTES:

ATTIC VENTILATION: AREA / 300

PROVIDE 1" MIN. AIR GAP AT EAVES WITH INSULATION BAFFLES TYP. AT ALL TRUSS

PROVIDE GABLE VENTS ALL GABLE ENDS.

PROVIDE GALV. ROOF VENTS ON BACKSIDE OF ROOFLINE ABOVE CONDITIONED AREA.

1. ALL TRUSSES SHALL CARRY MANUFACTURERS STAMP.

2. ALL TRUSSES SHALL BE INSTALLED & BRACED TO MANUFACTURERS SPECIFICATIONS.

3. ALL TRUSSES WILL NOT BE FIELD ALTERED WITHOUT PRIOR BUILDING DEPT. APPROVAL OF ENGINEERING CALCULATIONS.

4. ALL TRUSSES SHALL HAVE DESIGN DETAILS & DRAWINGS ON SITE FOR FRAMING INSPECTION.

5. NON BEARING WALLS SHOULD BE HELD DOWN FROM THE TRUSS BOTTOM CHORD W/ SIMPSON STC TO INSURE THAT THE TRUSS BOTTOM CHORD WILL NOT BEAR ON THE WALL.

6. ALL CONNECTIONS OF RAFTERS, JACK OR HIP TRUSSES TO MAIN GIRDER TO BE PROVIDED BY TRUSS MANUFACTURE.

7. ALL ROOF FRAMING 24" O.C.

8. ALL ROOF PITCH 4:12

9. SCISSORS TRUSS CEILING PITCH 2:12.

10. TRUSSES MANUFACTURED BY

11. ALL OVERHANGS 16".

**WALL PANEL NOTES:** 

o/c FIELD.

B.P. BRACED WALL PANEL 3'-4" MIN. LENGTH w/ 7/16" OSB OR 1/2" PLYWOOD AND 8d COMMONS 6" o/c AT ALL PANEL EDGES, 12"

I.B.P. INTERIOR BRACED WALL PANEL 1/2" GYP. BD PER R 602.10.3(5); 1/2 GWB EACH SIDE w/ #6 X 1 1/4 TYPE S OR W SCREWS PERS ASTM

C1002 @ 7" o/c @ ALL SUPPORTS

A.B.P. ALTERNATE BRACED WALL PANEL 2'-8" MIN. WIDTH w/ 7/16" OSB OR 1/2" PLYWOOD AND 8d COMMONS 6" o/c AT ALL PANEL EDGES, 12" o/c FIELD & (2) A.B. PER PANEL LOCATED AT 1/4 POINTS & 1800# MIN. HOLDDOWN EACH END \*HPAHD22 OR STD10)

FRAMING NOTES:

1/4"=1'-0"

PROVIDE DOUBLE JSTS .UNDER ALL WALLS RUNNING PARALLEL TO JOISTS.

PROVIDE POSITIVE VENTILATION AT EA .END OF EA .RAFTER SPACE AT VAULTED CEILING

PROVIDE FIRE BLOCKING ,DRAFT STOPS AND FIRE STOPS AS PER I.B.C .SEC .R.502.12

PROVIDE POSITIVE CONNECTIONS AT EACH END OF ALL POSTS AND COLUMNS TO RESIST LATERAL DISPLACEMENT.



PixelArch ltd.

1442N .Dale Ave .Anaheim ,CA 92801 +1 909 939 2585 info@pixelarchltd.com www.pixelarchltd.com Project Name and Address:


PROPOSED ADDITION FOR **GILBERT SCALES** 

8708 FLOWER ST, BELLFLOWER, CA, 90706

Date: APRIL 26, 2018	DRAWING TITLE: PROPOSED ROOF FRAMING PLAN
Scale:	

Revision/Issue Preliminary plan review January 19, 2018 submittal

THIS DRAWING IS AN INSTRUMENT OF SERVICE AND AS SUCH, REMAINS THE PROPERTY OF PIXELARCH LTD .PERMISSION FOR USE OR REPRODUCTION IS LIMITED AND CAN BE EXTENDED ONLY BY WRITTEN PERMISSION WITH OWNER, PIXELARCH LTD.

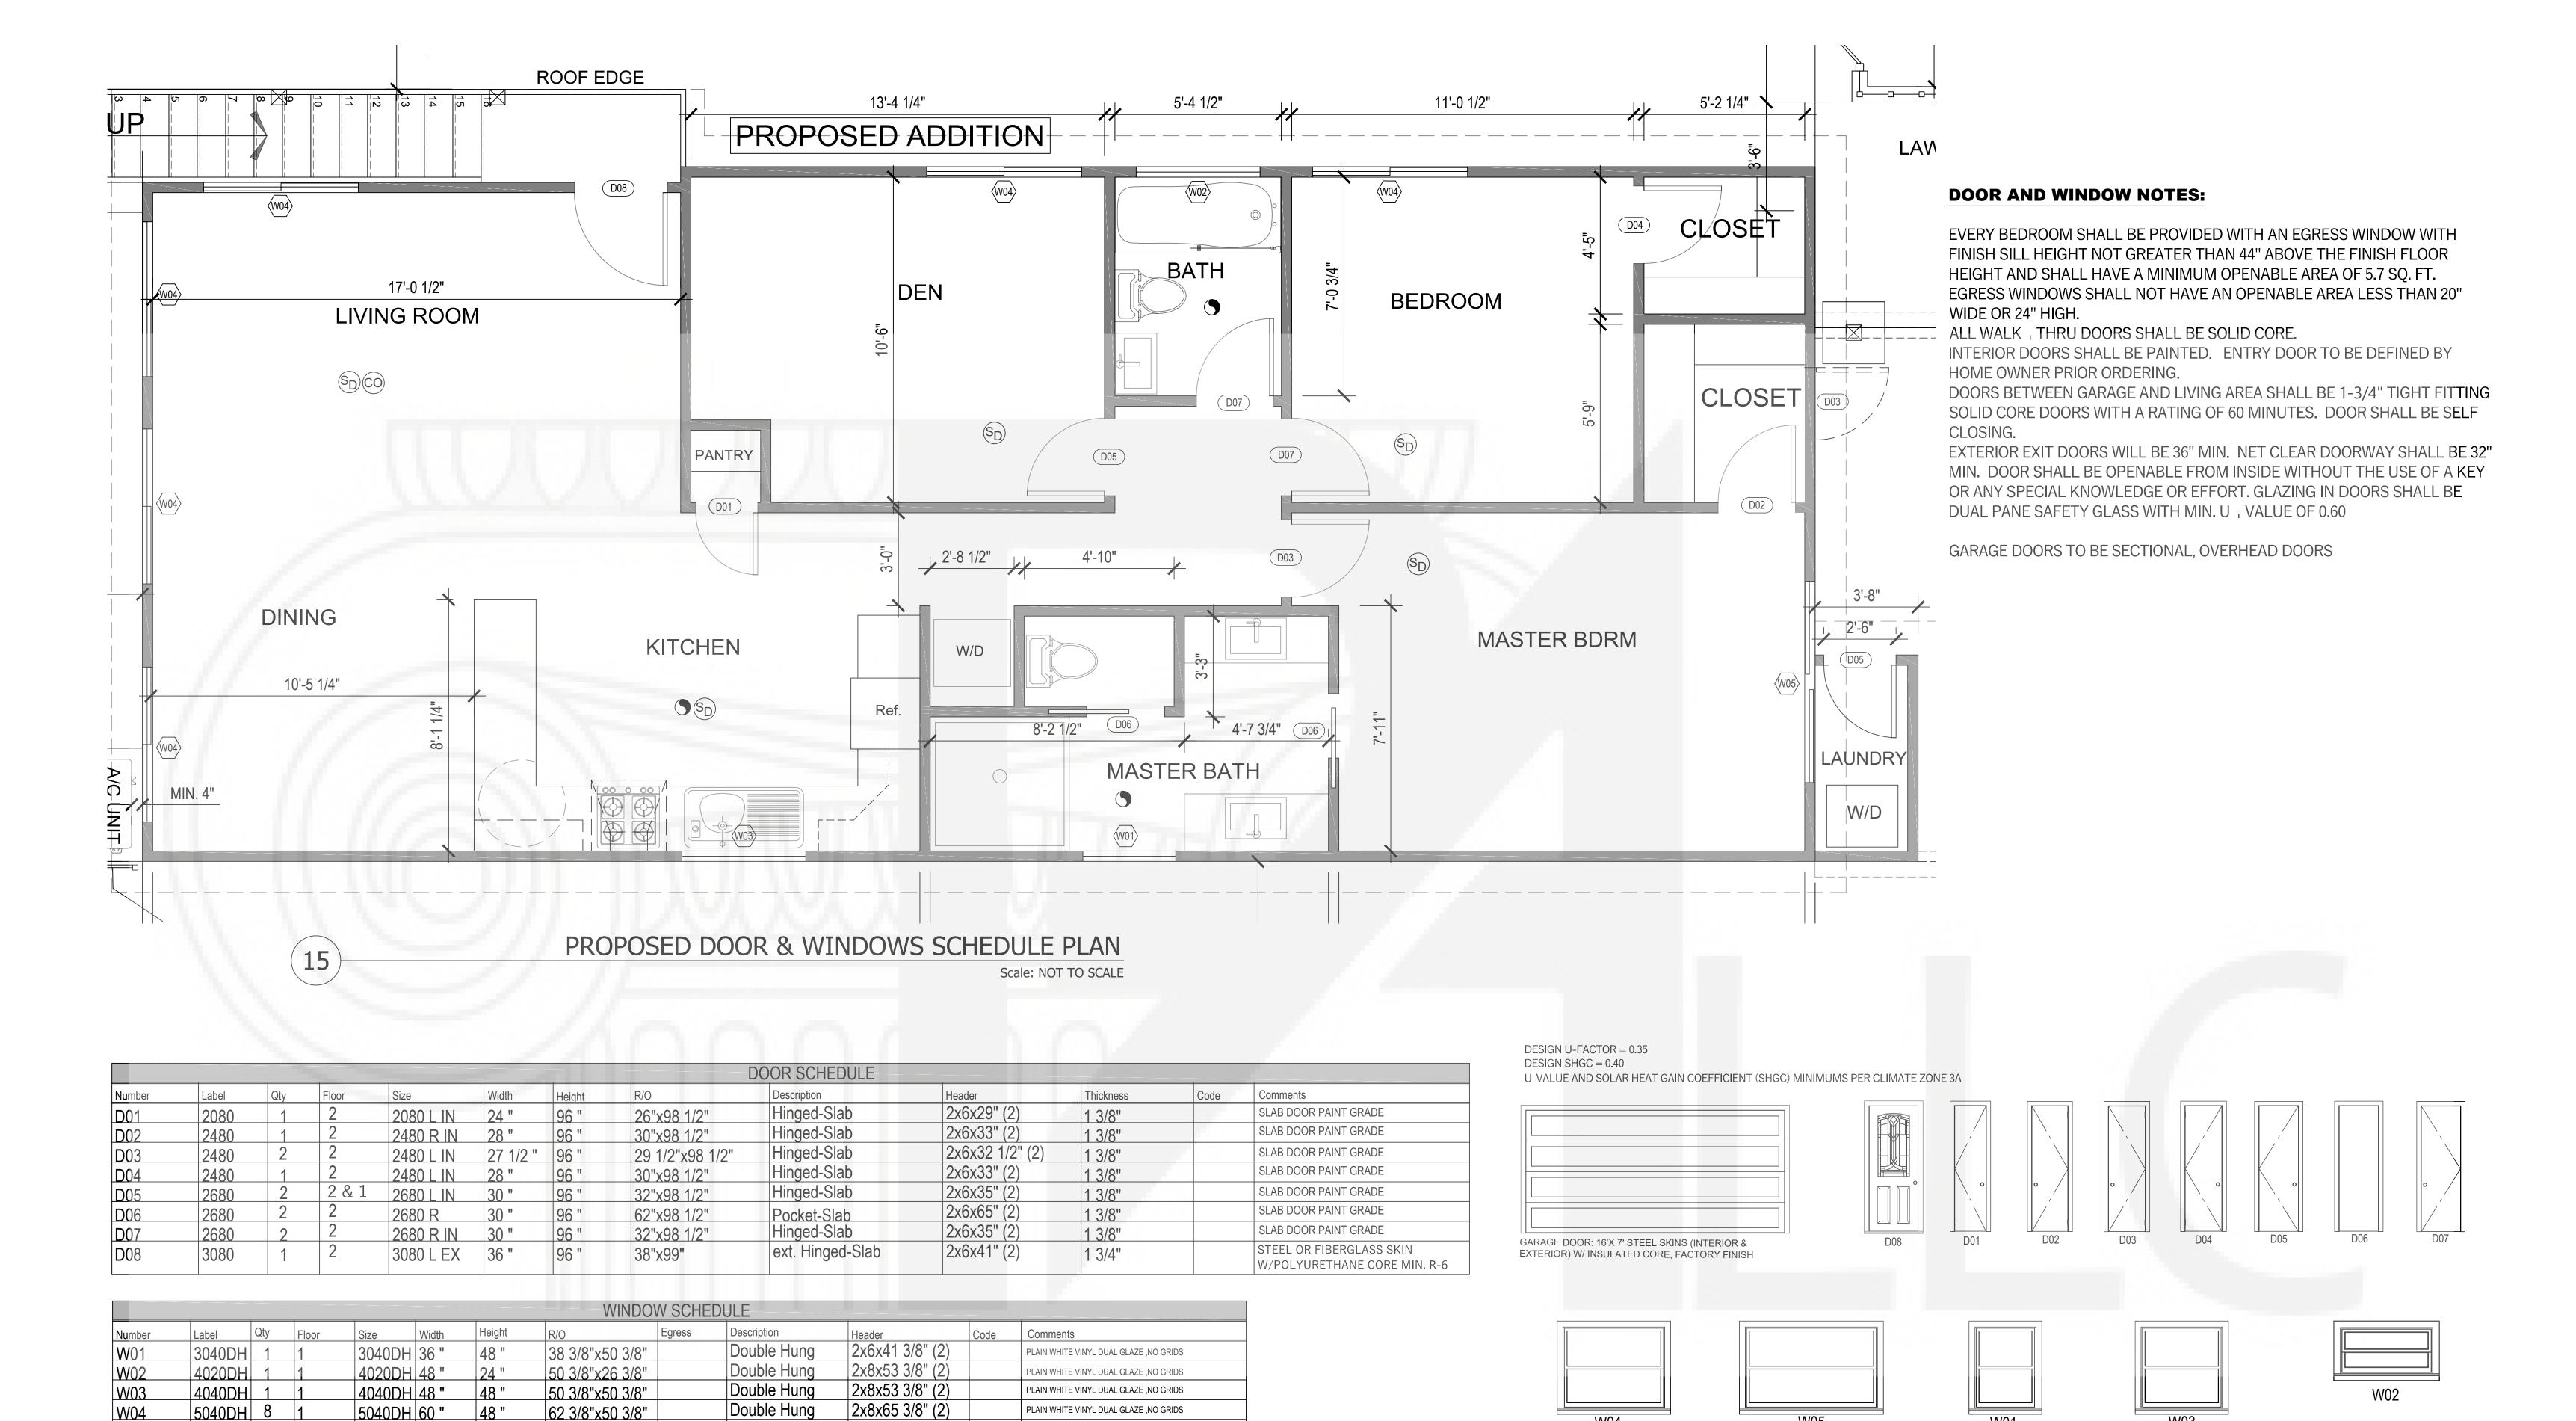

THE SCHEDULE SHEET PROVIDES DETAILS ON SPECIFIC COMPONENTS TO ASSURE COMPLIANCE WITH CERTIFICATION PROGRAMS LIKE THE ICC 700 NATIONAL GREEN BUILDING STANDARD, ENERGY STAR, OR LEED FOR HOMES.

6640DH 78 "



US Office:
1442N .Dale Ave .Anaheim ,CA 92801

Canada Office
3313Plateau Blvd .Coquitlam BC V3E 3B8
+1 909 939 2585 info@pixelarchltd.com

80 3/8"x50 3/8"

Project Name and Address:

2x10x83 3/8" (2)


Double Hung

PROPOSED ADDITION FOR

GILBERT SCALES

PLAIN WHITE VINYL DUAL GLAZE ,NO GRIDS

Date:	DRAWING TITLE: PROPOSED DOOR & WINDOW SCHEDULE	Sheet :		No.	Revision/Issue	Date
APRIL 26, 2018 Scale: NTS			1 of	1	Preliminary plan review submittal	January 19, 20
	T OF SERVICE AND AS SUCH ,REMAINS THE PROPERTY OF PIXELARCH PRODUCTION IS LIMITED AND CAN BE EXTENDED ONLY BY WRITTEN ARCH LTD.	Page No. :	<b>a210</b>			

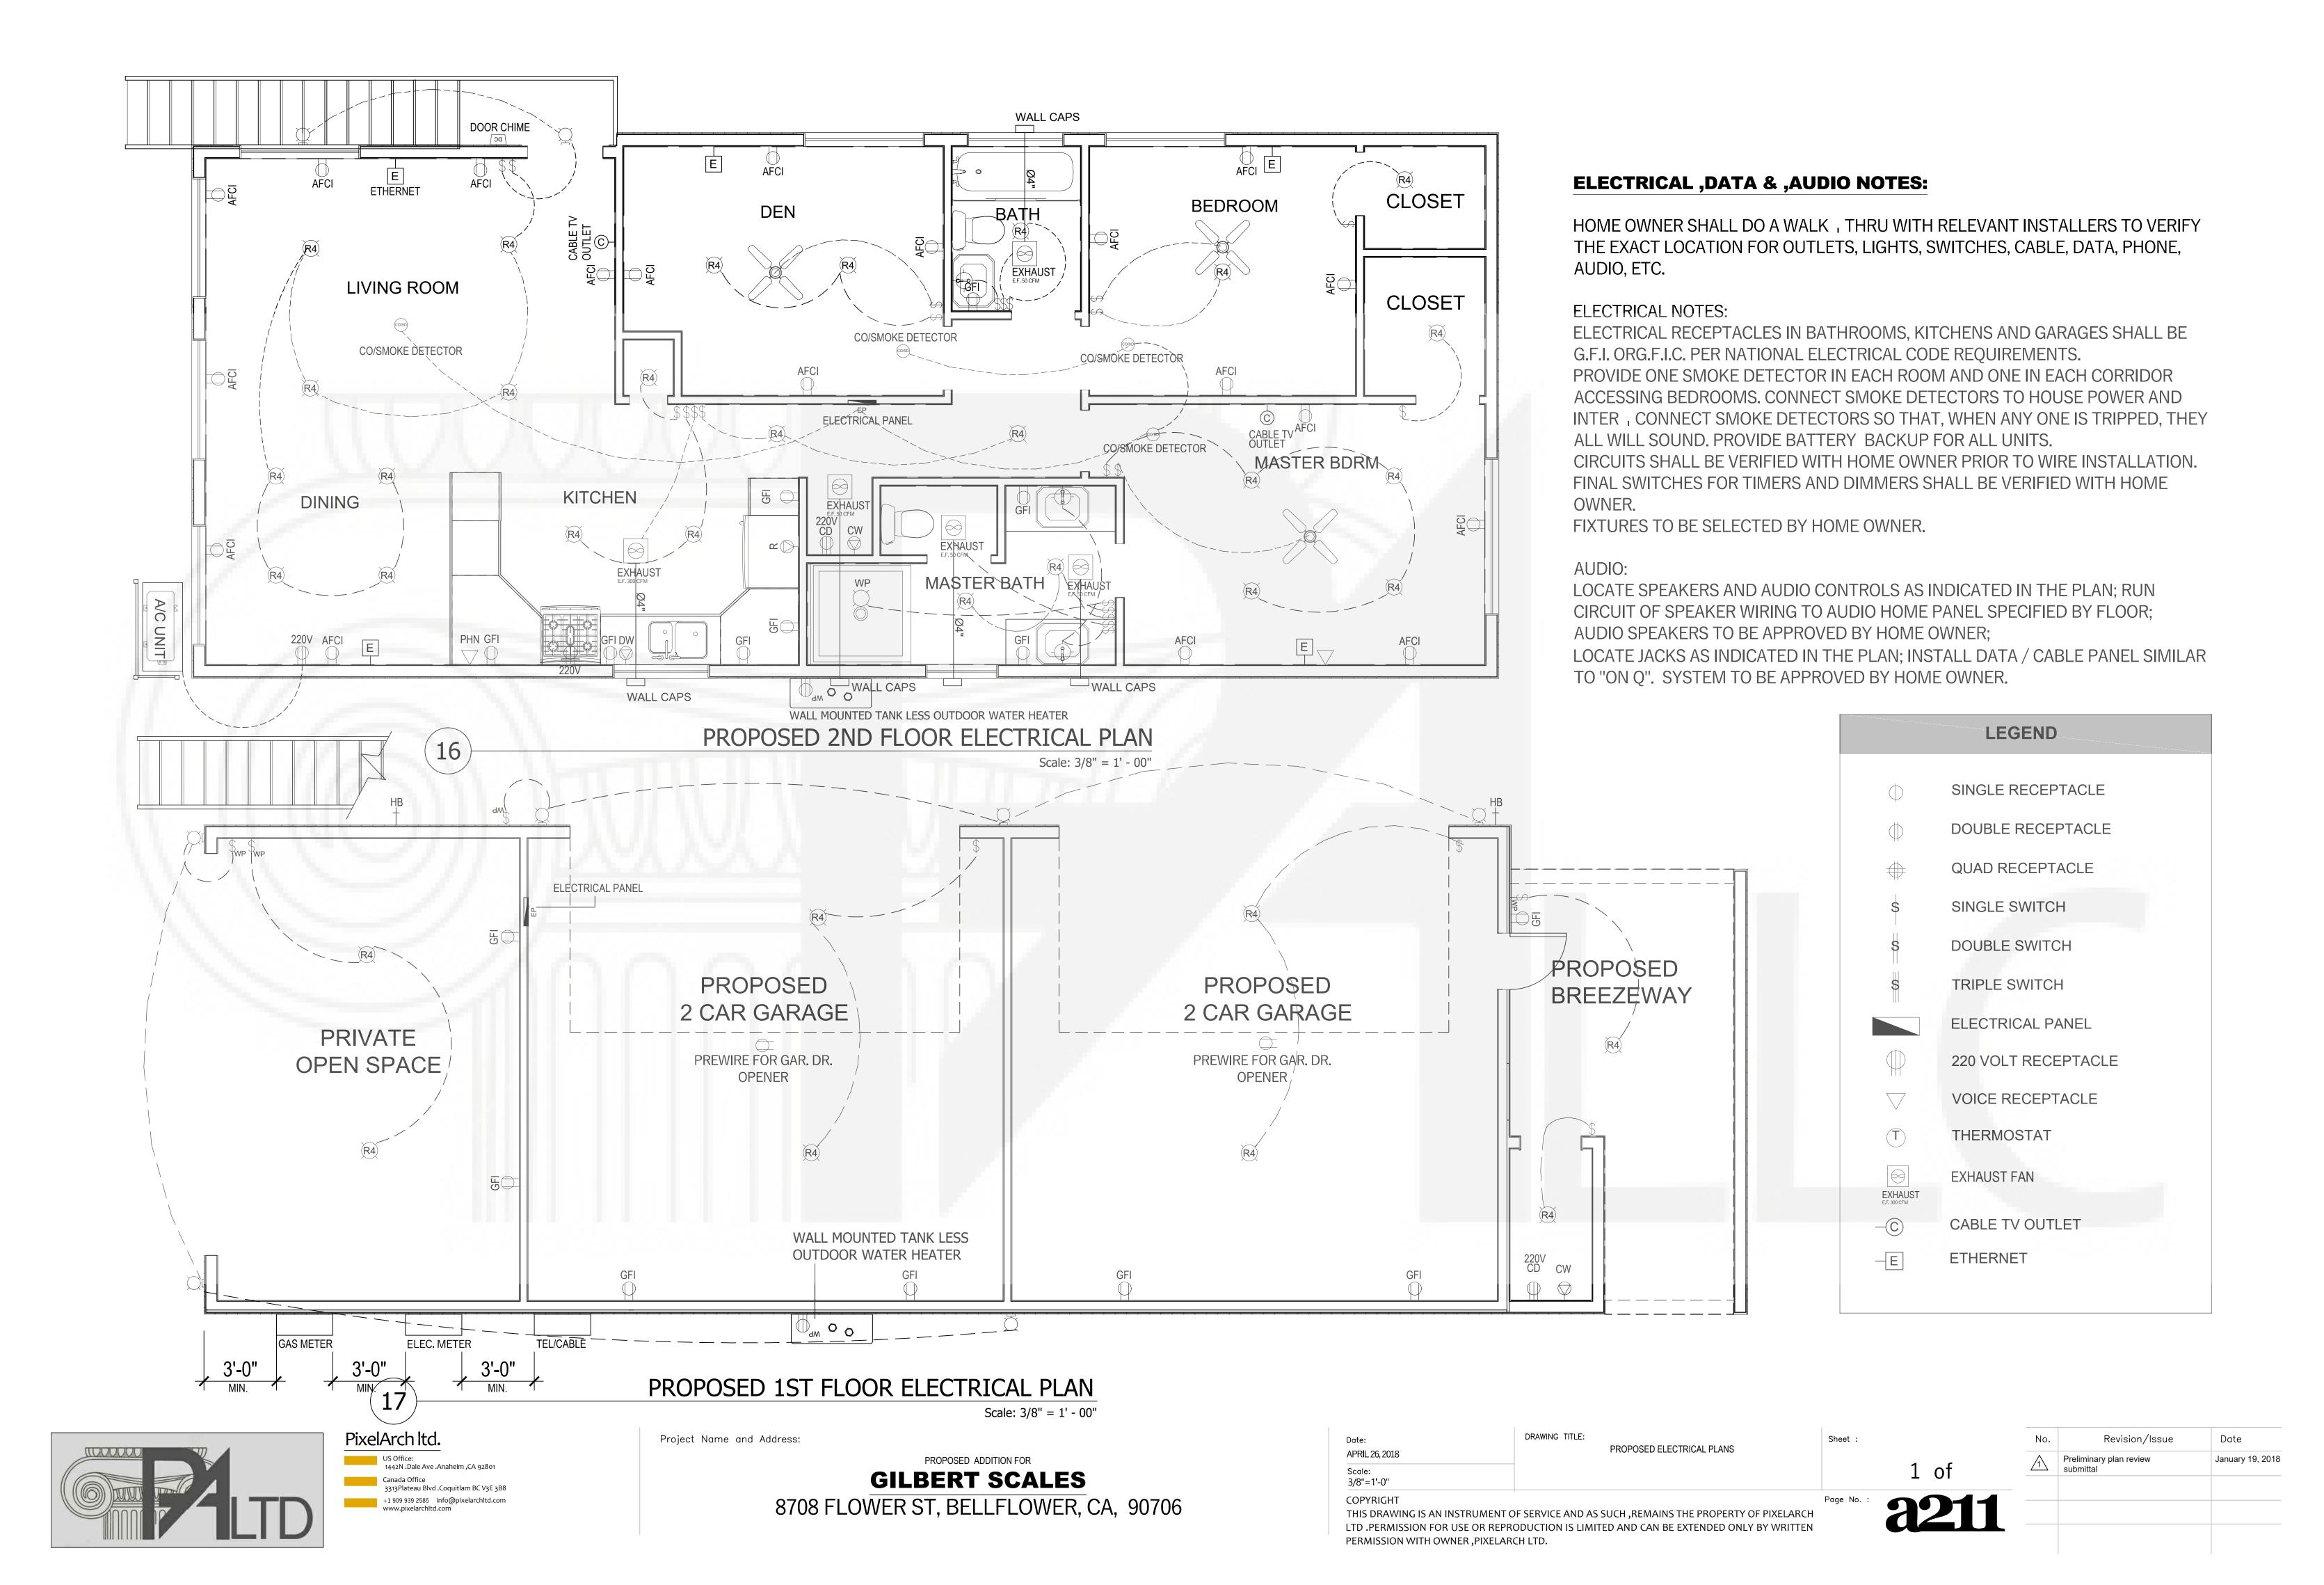

PANEL TAG	P2
PANEL LOCATION	2ND FLOOR
RATED SWITCH AMPER	100A 2POLES
PHASE	2
VOLTAGE	120-240
WIRES	3
LINES	24

				2ND FLOC	OR ELECTRIC	CAL BOX (2	24 LINES)								
CIRCUIT	DESCRIPTION	LOAD TYPE	BREAKER SIZE	POLES	WIRE SIZE	Α	В	А	В	WIRE SIZE	POLES E	BREAKER SIZE	LOAD TYPE	DESCRIPTION	CIRCUIT
1	WATER HEATER	В	30A	2	3 - #10	2		0/24		3 - #12	1	15A	L	DEN LIGHTS & FAN	13
2	VVATER HEATER	T	JUA		3 - #10		2		0/3	3 - #12	1	20A	R	DEN RECEPTACLE	14
3	CD	р	30A	2	3 - #10	1/5		0/24		3 - #12	1	15A	L	BEDROOM &CLOSET LIGHTS	15
4	CD		30A		3 - #10		1/5		0/2	3 - #12	1	20A	R	BEDROOM RECEPTACLE	16
5	AC UNIT	р	20A	2	3 - #12	1		0/24		3 - #12	1	15A	L	MASTER BEDROOM & CLOSET LIGHTS	17
6	AC UNIT	K	ZUA		3-#12		1		0/2	3 - #12	1	20A	R	MASTER BEDROOM RECEPTACLE	18
7	OVEN		30A	2	3 - #10	2		0/12		3 - #12	1	15A	L & EXHAUST	MASTER BATH LIGHTS & EXAUST	19
8	OVEN	R	30A		3 - #10		2		0/5	3 - #12	1	20A	R	MASTER BATH RECEPTACLE	20
9	LIVING ROOM & DINING ROOM LIGHTS	L	15A	1	3 - #12	0/42		0/18		3 - #12	1	15A	L & EXHAUST	BATH LIGHTS & EXAUST	21
10	LIVING ROOM & DINING ROOM RECEPTACLES	R	20A	1	3 - #12		0/2		0/1	3 - #12	1	20A	R	BATH RECEPTACLE	22
11	KITCHEN RECEPTACLES	R	20A	1	3 - #12	0/3		1/5		3 - #10	1	30A	R	DW	23
12	KITCHEN & HALLWAY LIGHTS & EXHAUST	L & EXHAUST	15A	1	3 - #12		0/24		2	3 - #10	1	30A	R	CW	24

CONNECTED	LOAD A	9/74
CONNECTED	LOAD B	10/24
TOTAL LOAD		19/98
TOTAL AMPER	2	77 A

	1ST FLOOR ELECTRICAL BOX (12LINES)														
CIRCUIT	DESCRIPTION	LOAD TYPE	BREAKER SIZE	POLES	WIRE SIZE	Α	В	А	В	WIRE SIZE	POLES BF	REAKER SIZE	LOAD TYPE	DESCRIPTION	CIRCUIT
1	CD	р	304	2	3 - #10	1/5		0/5		3 - #12	1	20A	R	GARAGE RECEPTACLES	7
2	CD	K	30A	SUA Z			1/5		0/12	2 3 - #12	1	15A	L	BREEZEWAY LIGHTS	8
3	VVVVTED MEVTED	D	30A	2	3 - #10	2		0/42		3 - #12	1	15A	L	GARAGE & EXTERIOR LIGHTS	9
4	WATER HEATER	N	SUA		3-#10		2		0/35	3 - #12	1	15A	L	PRIVATE OPEN SPACE & EXTERIOR LIGHTS	10
5	CW	R	30A	1	3 - #10	2									11
6	CAR DOOR OPENER RECEPTACLE	R	20A	1	3 - #12		0/5								12

PANEL TAG	P1		
PANEL LOCATION	1ST FLOOR		
RATED SWITCH AMPER	60A 2POLES		
PHASE	2		
<b>VO</b> LTAGE	120-240	Panel 1	Panel 2
WIRES	3	60A	100A
LINES	12		
			0)
DEMAND LOAD 30/87 DEMAND AMPER 121A			

SINGLE LINE DIAGRAM



US Office:
1442N .Dale Ave .Anaheim ,CA 92801

Canada Office
3313Plateau Blvd .Coquitlam BC V3E 3B8

+1 909 939 2585 info@pixelarchltd.com
www.pixelarchltd.com

Project Name and Address:

PROPOSED ADDITION FOR

GILBERT SCALES

8708 FLOWER ST, BELLFLOWER, CA, 90706

Date:
APRIL 26, 2018

Scale:
NTS

COPYRIGHT
THIS DRAWING IS AN INSTRUMENT OF SERVICE AND AS SUCH , REMAINS THE PROPERTY OF PIXELARCH

DRAWING TITLE:
PROPOSED ELECTRICAL LOAD SCHEDULE

1 0

Page No. :


LTD .PERMISSION FOR USE OR REPRODUCTION IS LIMITED AND CAN BE EXTENDED ONLY BY WRITTEN

PERMISSION WITH OWNER, PIXELARCH LTD.

1 of a212

No. Revision/Issue Date

Preliminary plan review submittal January 19, 2018

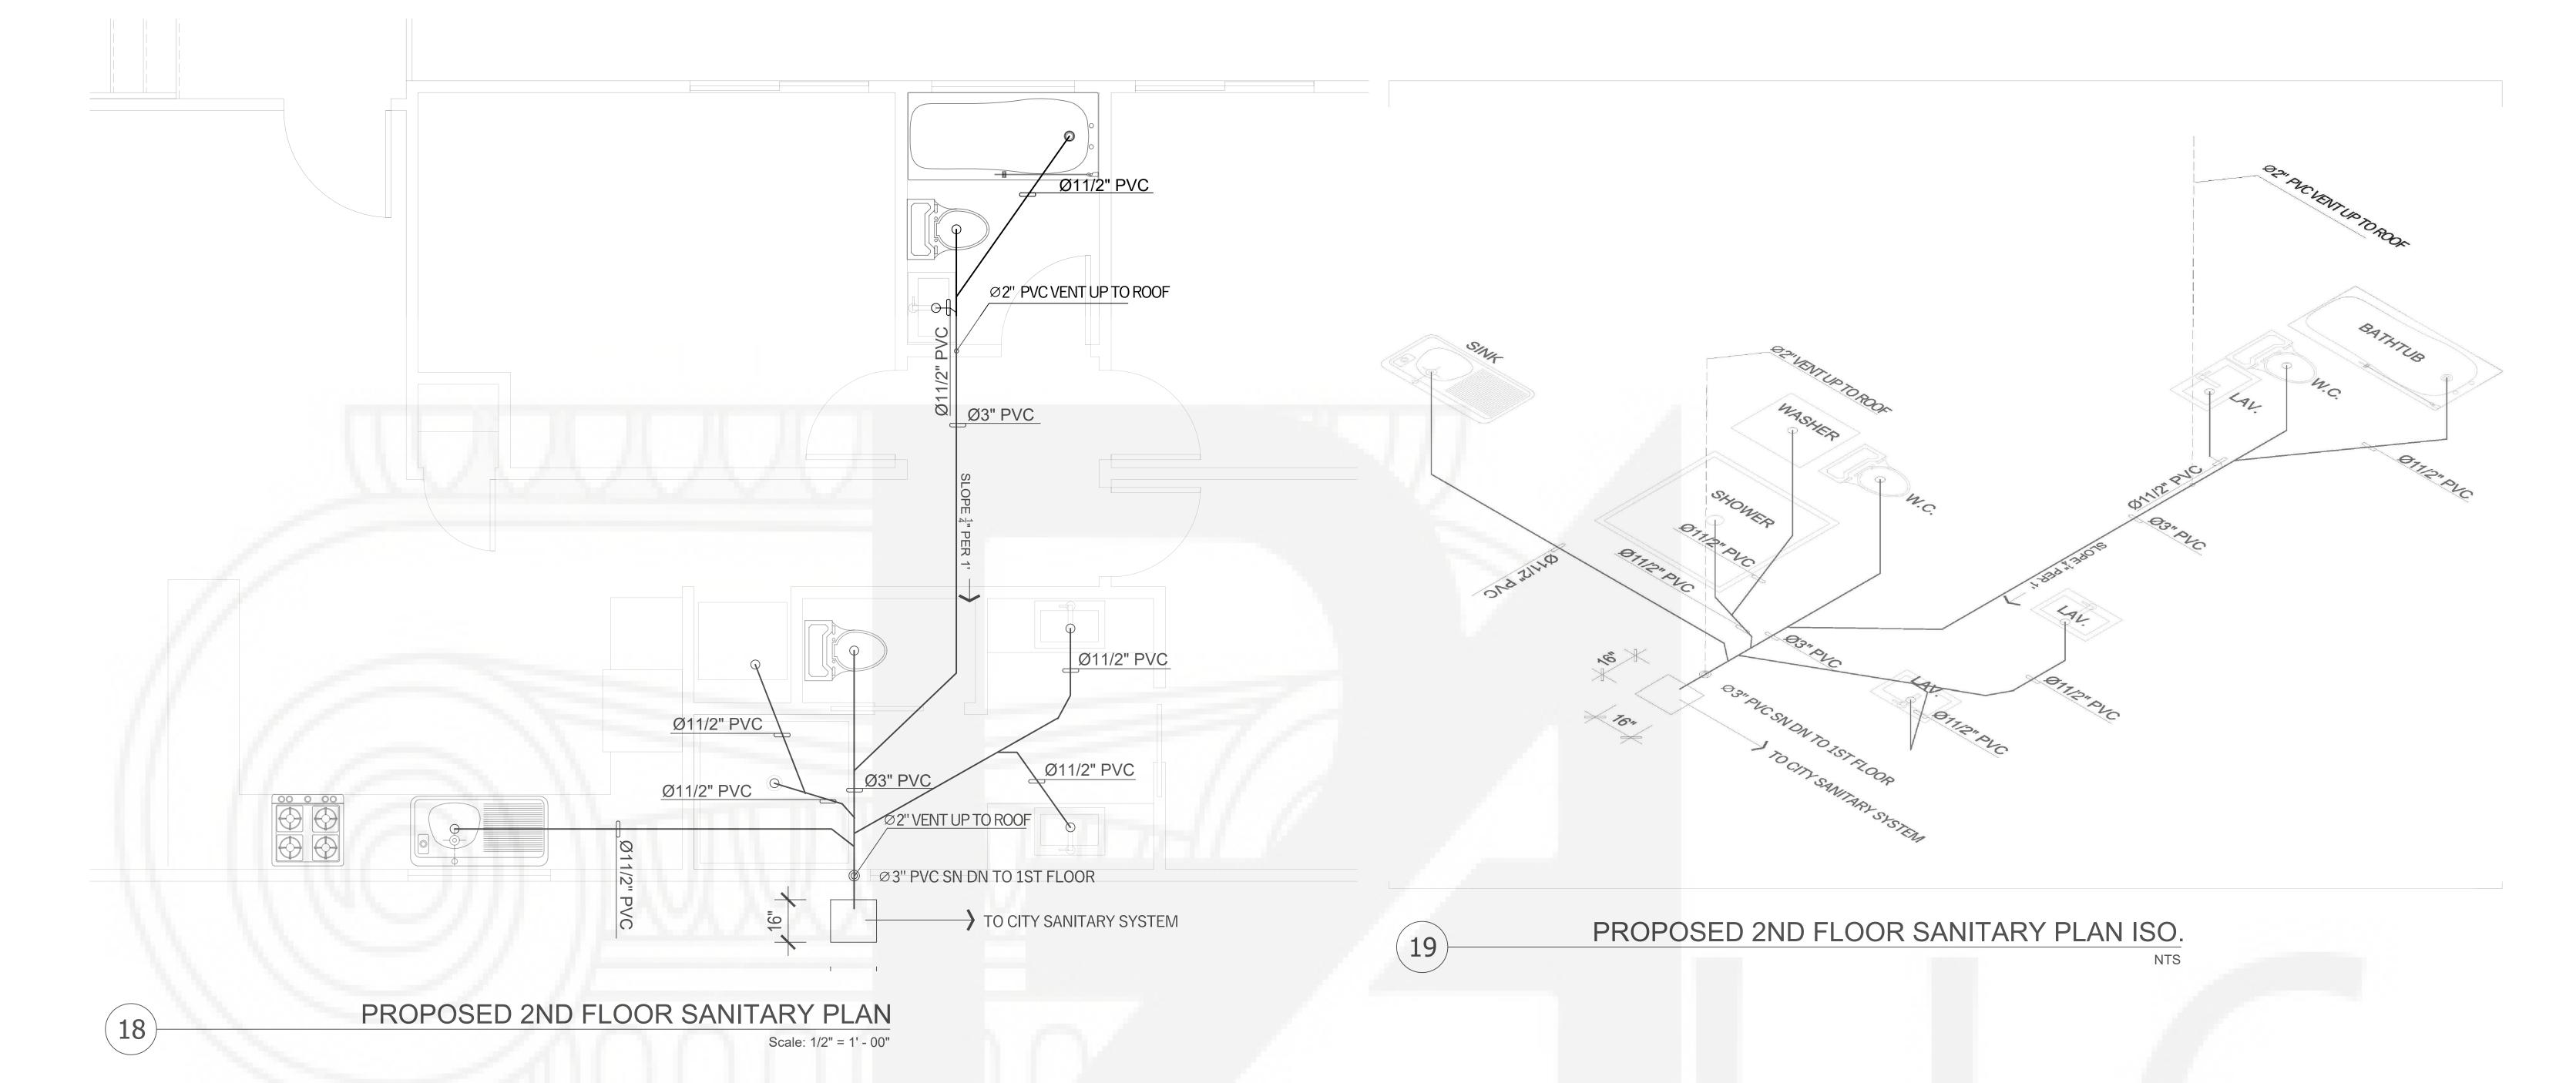

**GENERAL PLUMBING NOTES:** 

THE FURNACE AND WATER HEATER ON FLOOR 1 SHALL SERVE FLOORS 1 & 2.

METALLIC GAS PIPE, WATER PIPE, AND FOUNDATION REINFORCING BARS SHALL BE BONDED TO THE ELECTRICAL SERVICE GROUND. DRYER, WATER HEATER, KITCHEN AND BATHROOM VENTING SHALL EXHAUST TO THE OUTSIDE OF THE BUILDING AND BE EQUIPPED WITH A BACK DRAFT DAMPER.

ALL GAS LINES SHALL BE SIZED FOR APPLIANCE LOAD. "BLACK" PIPE SHALL BE USED INSIDE THE BUILDING, "GREEN" PIPE WHERE UNDERGROUND OR EXPOSED TO WEATHER. ALL JOINTS SHALL BE TAPED WHERE BURIED OR EXPOSED TO WEATHER. TUBS/SHOWERS SHALL BE PROVIDED WITH INDIVIDUAL CONTROL VALVES OF THE PRESSURE BALANCE OR THE THERMOSTATIC MIXING TYPE. THE WATER TEMPERATURE SHALL BE AT A MAXIMUM OF 120\*F.

WATER SOFTENER UNIT SHALL CONDITION WATER BEFORE ENTERING THE WATER HEATERS AND THE COLD WATER SOURCE.

EACH HOSE BIBB SHALL BE EQUIPPED WITH A BACK FLOW PREVENTION DEVICE.

HEAT DUCTING SHALL BE SECURED, SEALED AND INSULATED AS APPROPRIATE. INSTALL WATERPROOF GYPSUM BOARD AT ALL WATER SPLASH AREAS TO MINIMUM 70" ABOVE SHOWER DRAINS.


INSULATE WASTE LINES FOR SOUND CONTROL. INSTALL CENTRAL VACUUM SYSTEM & PIPING; CONFIRM BRAND WITH HOMEOWNER.

	F	PLUMBIN	IG SYMBOL LEGEND		
SYMBOL	DESCRIPTION	SYMBOL	DESCRIPTION	SYMBOL	DESCRIPTION
	WASTE, SOIL AND STORM		BUTTERFLY VALVE	ıļı	UNION
	BURIED PIPE	†Z	CHECK VALVE		CIRCULATING PUMP
	COLD	A A	PRESSURE REDUCING VALVE		FLOOR DRAIN
	НОТ	<b>1</b>	BACKFLOW PREVENTER	0	ROOF DRAIN
	RECIRCULATION	кД	PLUG VALVE	———  I	CLEAN OUT
	VENT	Î	CONTROL VALVE		THERMOMETER
	BALL VALVE	<u>_</u>	HOSE BIBB		PIPE ELBOW UP
$\square$	GATE VALVE	<b>₽</b> \$	PRESSURE RELIEF VALVE	<del></del>	PIPE ELBOW DN
₼	OS&Y GATE VALVE	<b>I</b>	STRAINER	—==	CAP

	PLU	JMBIN	NG FIXTU	RE SCHED	ULE	
ABBREV	TVDE	DELL	CON	NECTION SIZE	ΞS	NOTES
ADDITE	TYPE	DFU	CW	HW	SAN	NOTES
WC	WATER CLOSET	8	1/2"	_	3"	
LAV	LAVATORY	2	1/2"	1/2"	1 1/2"	
BATHTUB	BATHTUB	3	1/2"	1/2"	1 1/2"	
CLOTHES WASHING MACHINE	AUTOMATIC CLOTHES WASHING MACHINE	2	1/2"	1/2"	1 1/2"	
KITCHEN SINK	KITCHEN SINK	2	1/2"	1/2"	1 1/2"	

Date

NOTE: ABOVE LEGEND IS GENERAL IN NATURE. NOT ALL SYMBOLS ARE ASSOCIATED WITH THIS PROJECT.

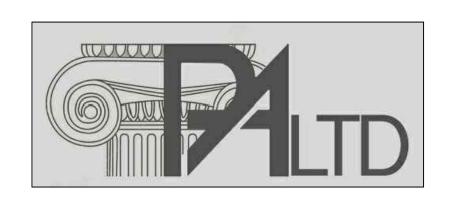


#### PixelArch Itd.

Canada Office 3313Plateau Blvd .Coquitlam BC V3E 3B8 +1 909 939 2585 info@pixelarchltd.com www.pixelarchltd.com

Project Name and Address:

PROPOSED ADDITION FOR **GILBERT SCALES** 

Date:	DRAWING TITLE: PROPOSED 2ND FLOOR SANITARY PLAN	Sheet :			No.	Revision/Issue
APRIL 26, 2018	THOI GOLD ZIND I LOOK OMITMICT I LINV			•	1	Preliminary plan review
Scale:			1	ot		submittal
1/2"=1'-0"			_	01		
COPYRIGHT		Page No. :		040		
	OF SERVICE AND AS SUCH ,REMAINS THE PROPERTY OF PIXELARCH	-		ו יי דעי		
	,			<b>~</b>   <		
LTD .PERMISSION FOR USE OR REP	RODUCTION IS LIMITED AND CAN BE EXTENDED ONLY BY WRITTEN					
PERMISSION WITH OWNER, PIXELA	RCH LTD.					

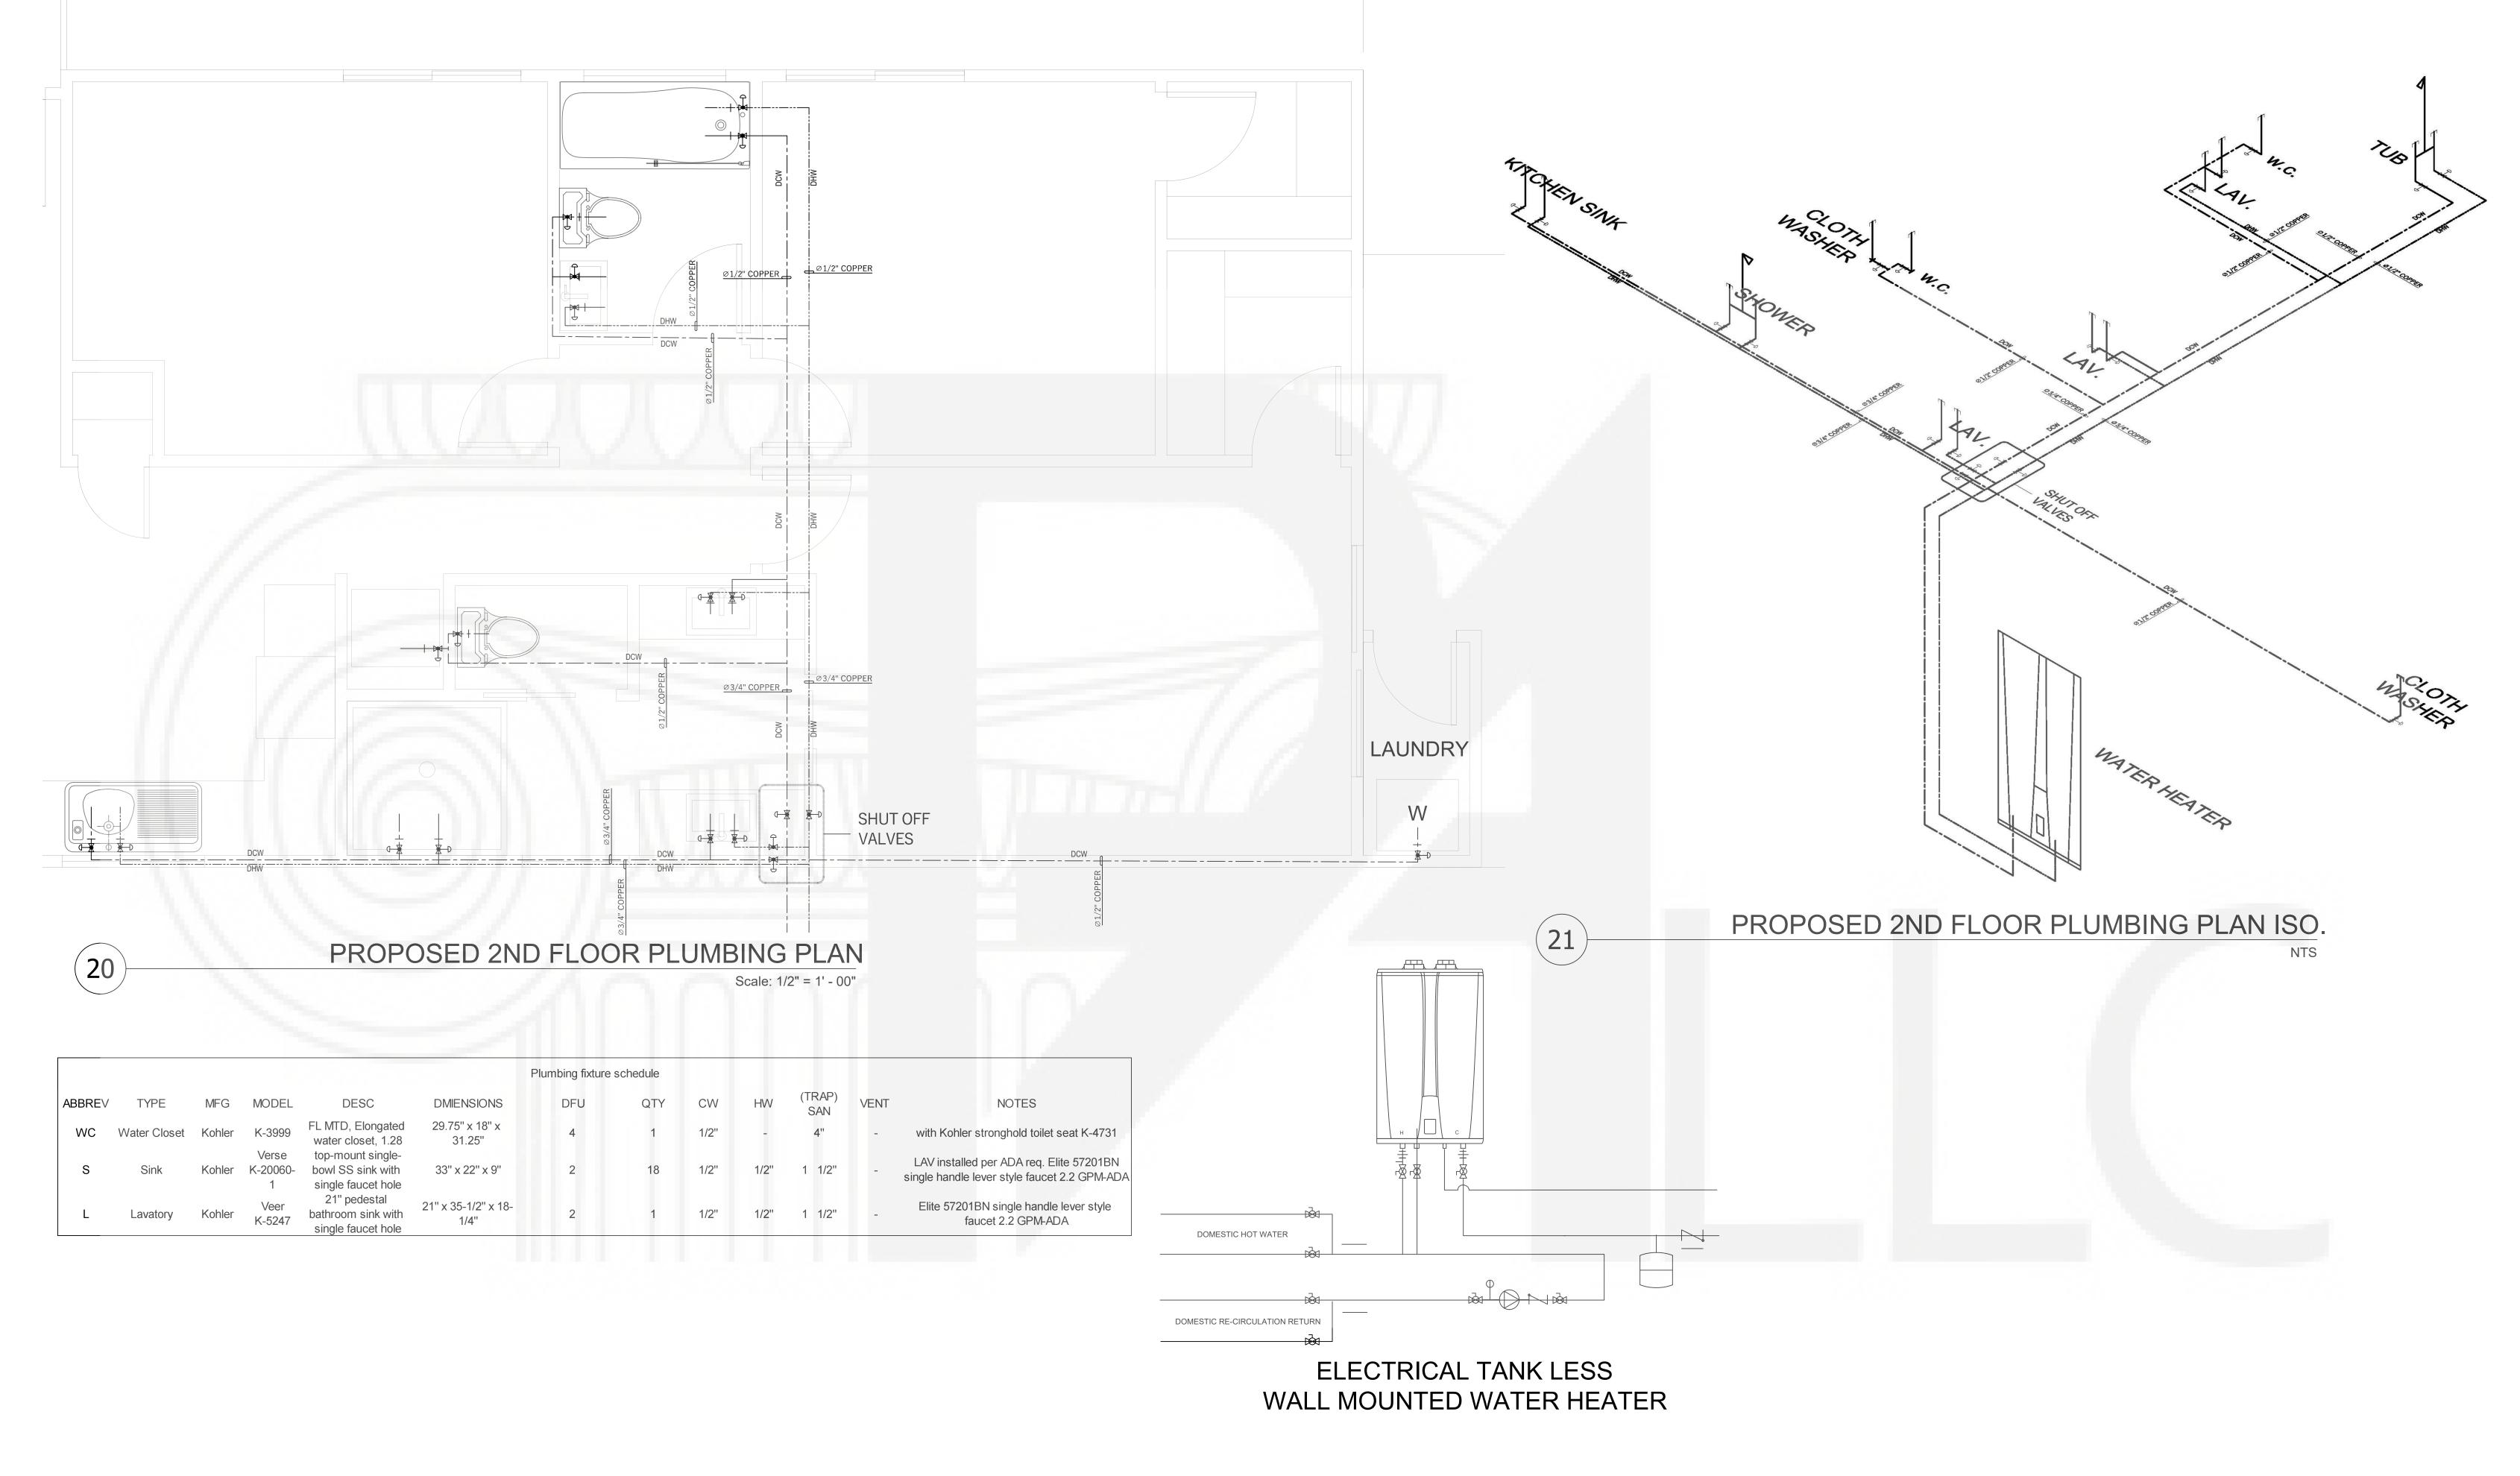



PixelArch ltd.

US Office:
1442N. Dale Ave. An

US Office:
1442N .Dale Ave .Anaheim ,CA 92801


Canada Office
3313Plateau Blvd .Coquitlam BC V3E 3B8
+1 909 939 2585 info@pixelarchltd.com
www.pixelarchltd.com

Project Name and Address:

PROPOSED ADDITION FOR

GILBERT SCALES

Date: APRIL 26, 2018  Scale: 1/2"=1'-0"	DRAWING TITLE: PROPOSED 2ND FLOOR PLUMBING PLAN	Sheet :	1 of	No.	Revision/Issue Preliminary plan review submittal	Date January 19, 2018
	OF SERVICE AND AS SUCH ,REMAINS THE PROPERTY OF PIXELARCH ODUCTION IS LIMITED AND CAN BE EXTENDED ONLY BY WRITTEN CH LTD.		<b>a214</b>			

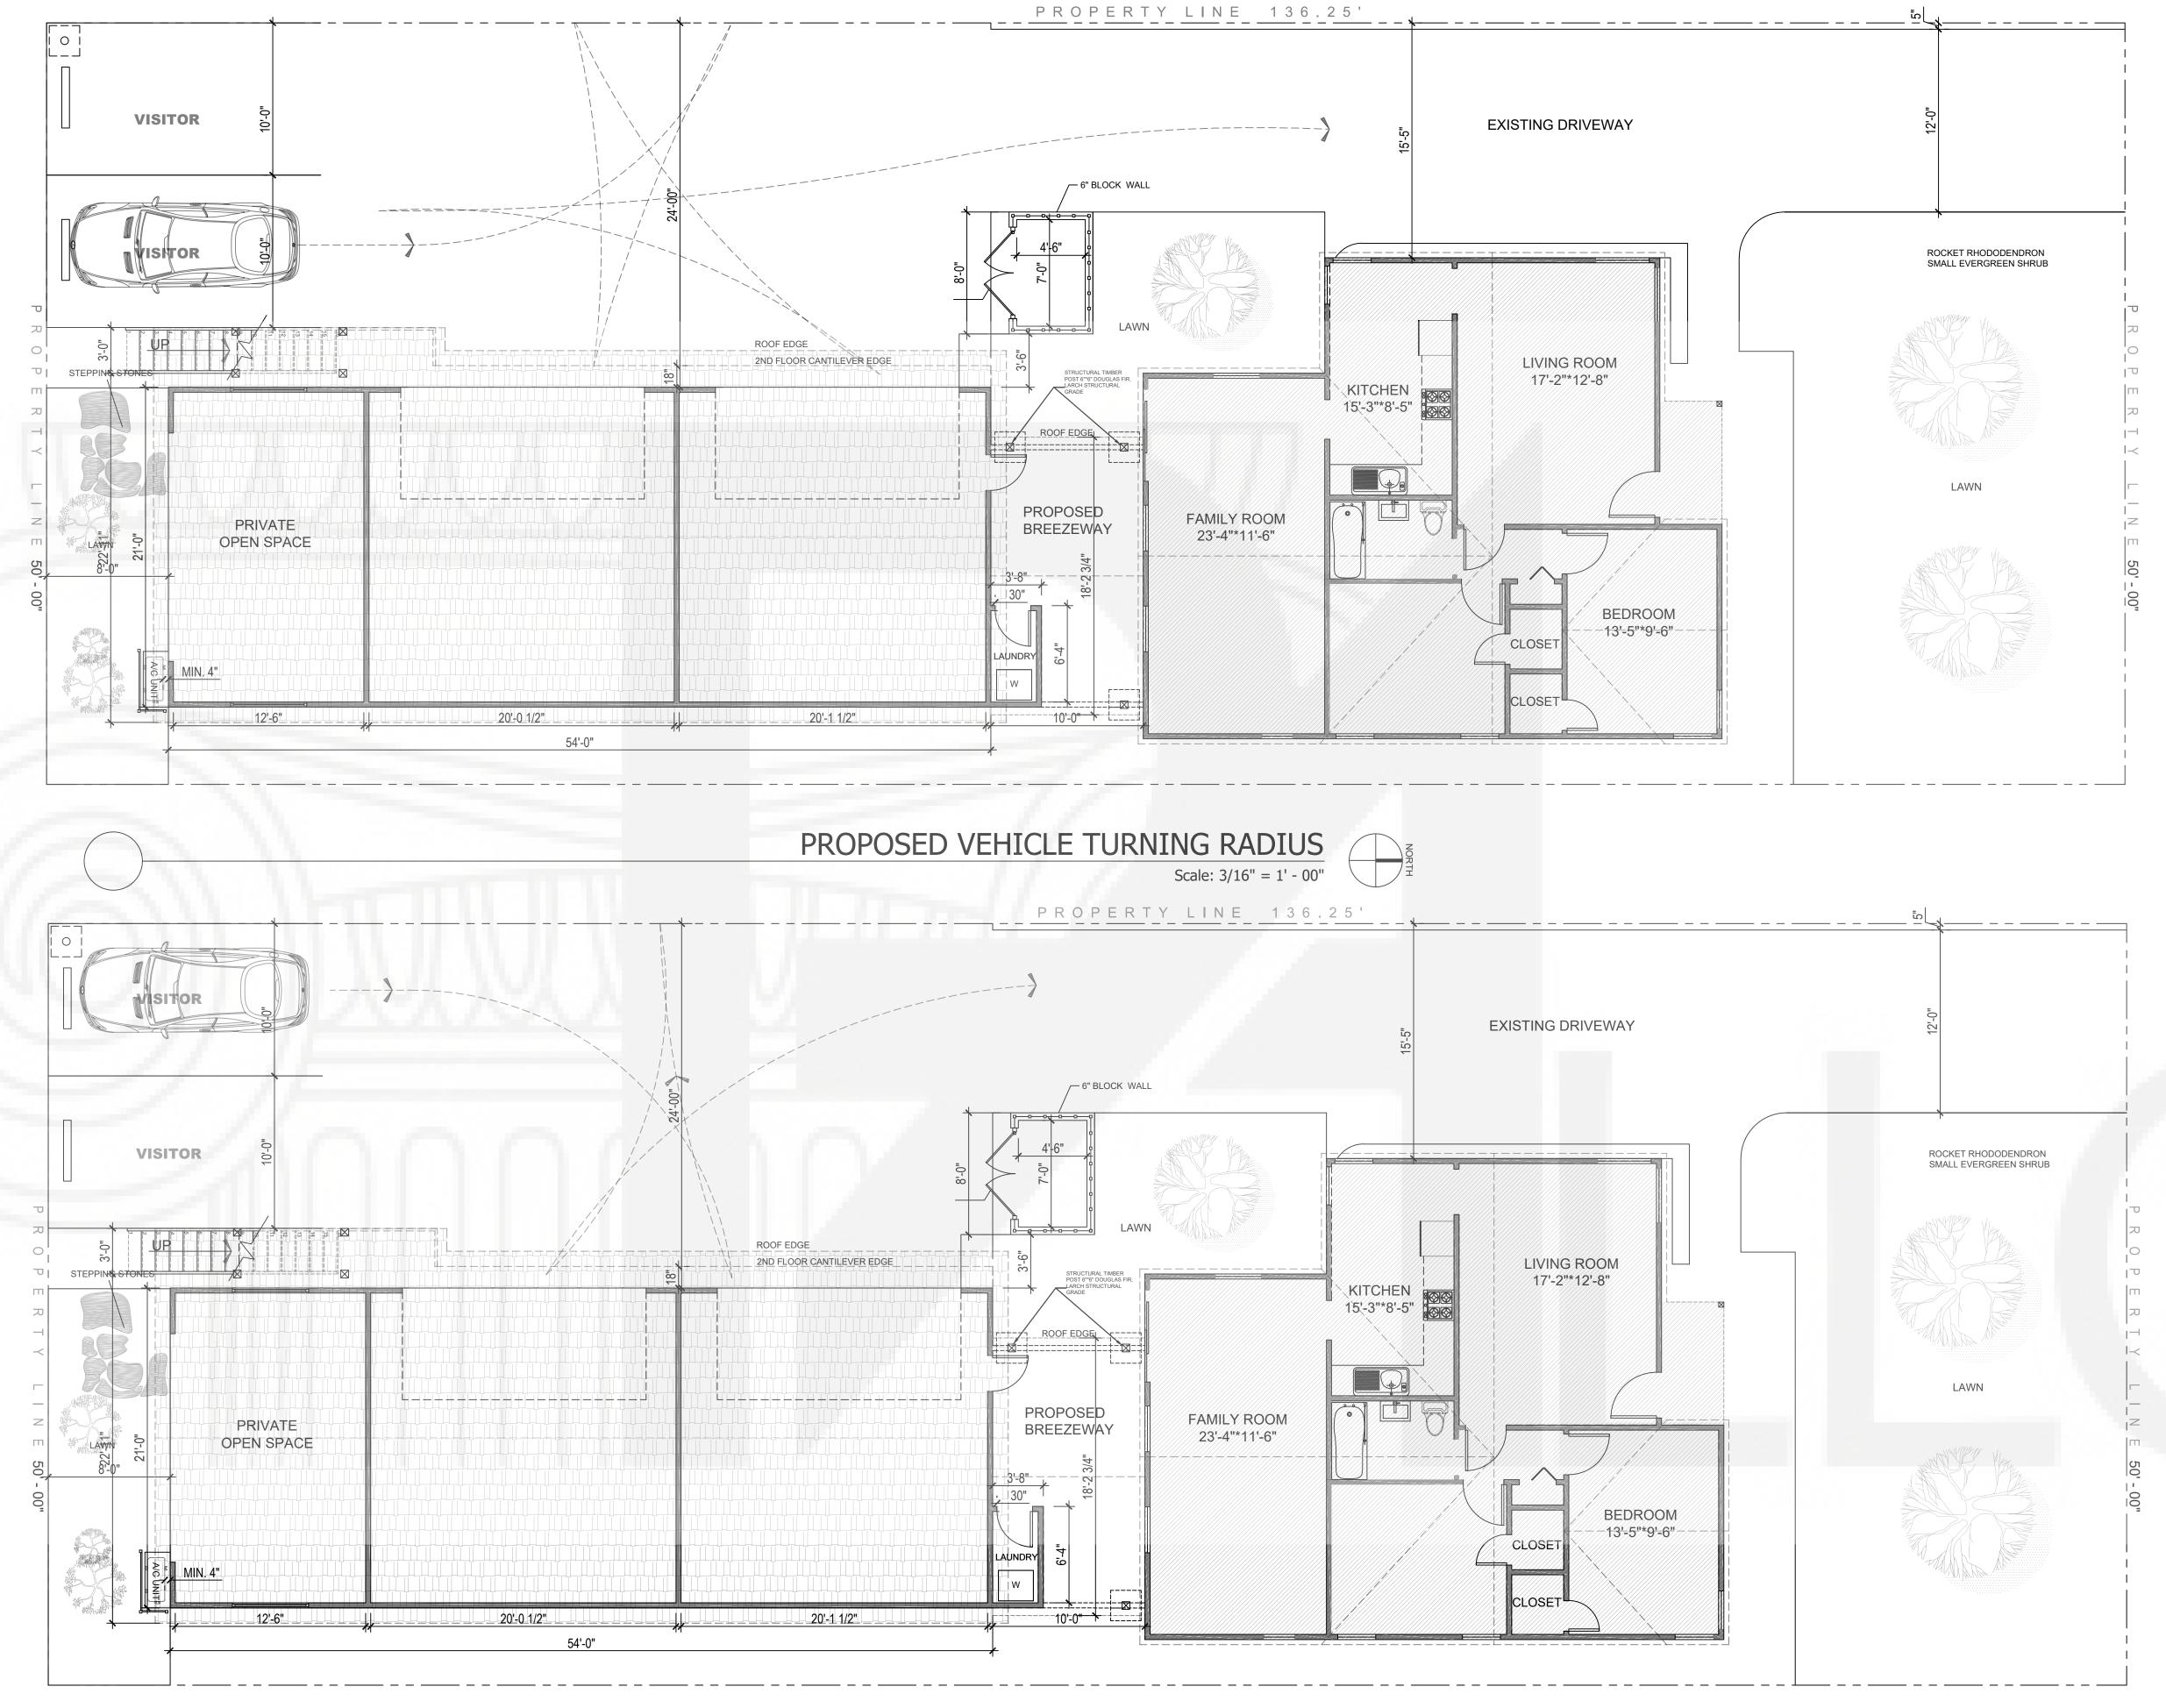



US Office:
1442N .Dale Ave .Anaheim ,CA 92801

Canada Office
3313Plateau Blvd .Coquitlam BC V3E 3B8
+1 909 939 2585 info@pixelarchltd.com
www.pixelarchltd.com

Project Name and Address:

PROPOSED ADDITION FOR


GILBERT SCALES

8708 FLOWER ST, BELLFLOWER, CA, 90706

AS NOTED	1 01
Scale:	1 - [
Date:  APRIL 26, 2018  DRAWING TITLE:  PROPOSED VEHICLE TURNING RADIUS DIAGRAM	Sheet :

COPYRIGHT
THIS DRAWING IS AN INSTRUMENT OF SERVICE AND AS SUCH ,REMAINS THE PROPERTY OF PIXELARCH
LTD .PERMISSION FOR USE OR REPRODUCTION IS LIMITED AND CAN BE EXTENDED ONLY BY WRITTEN
PERMISSION WITH OWNER ,PIXELARCH LTD.

No.	Revision/Issue	Date	
1	Preliminary plan review submittal	January 19	9, 2018

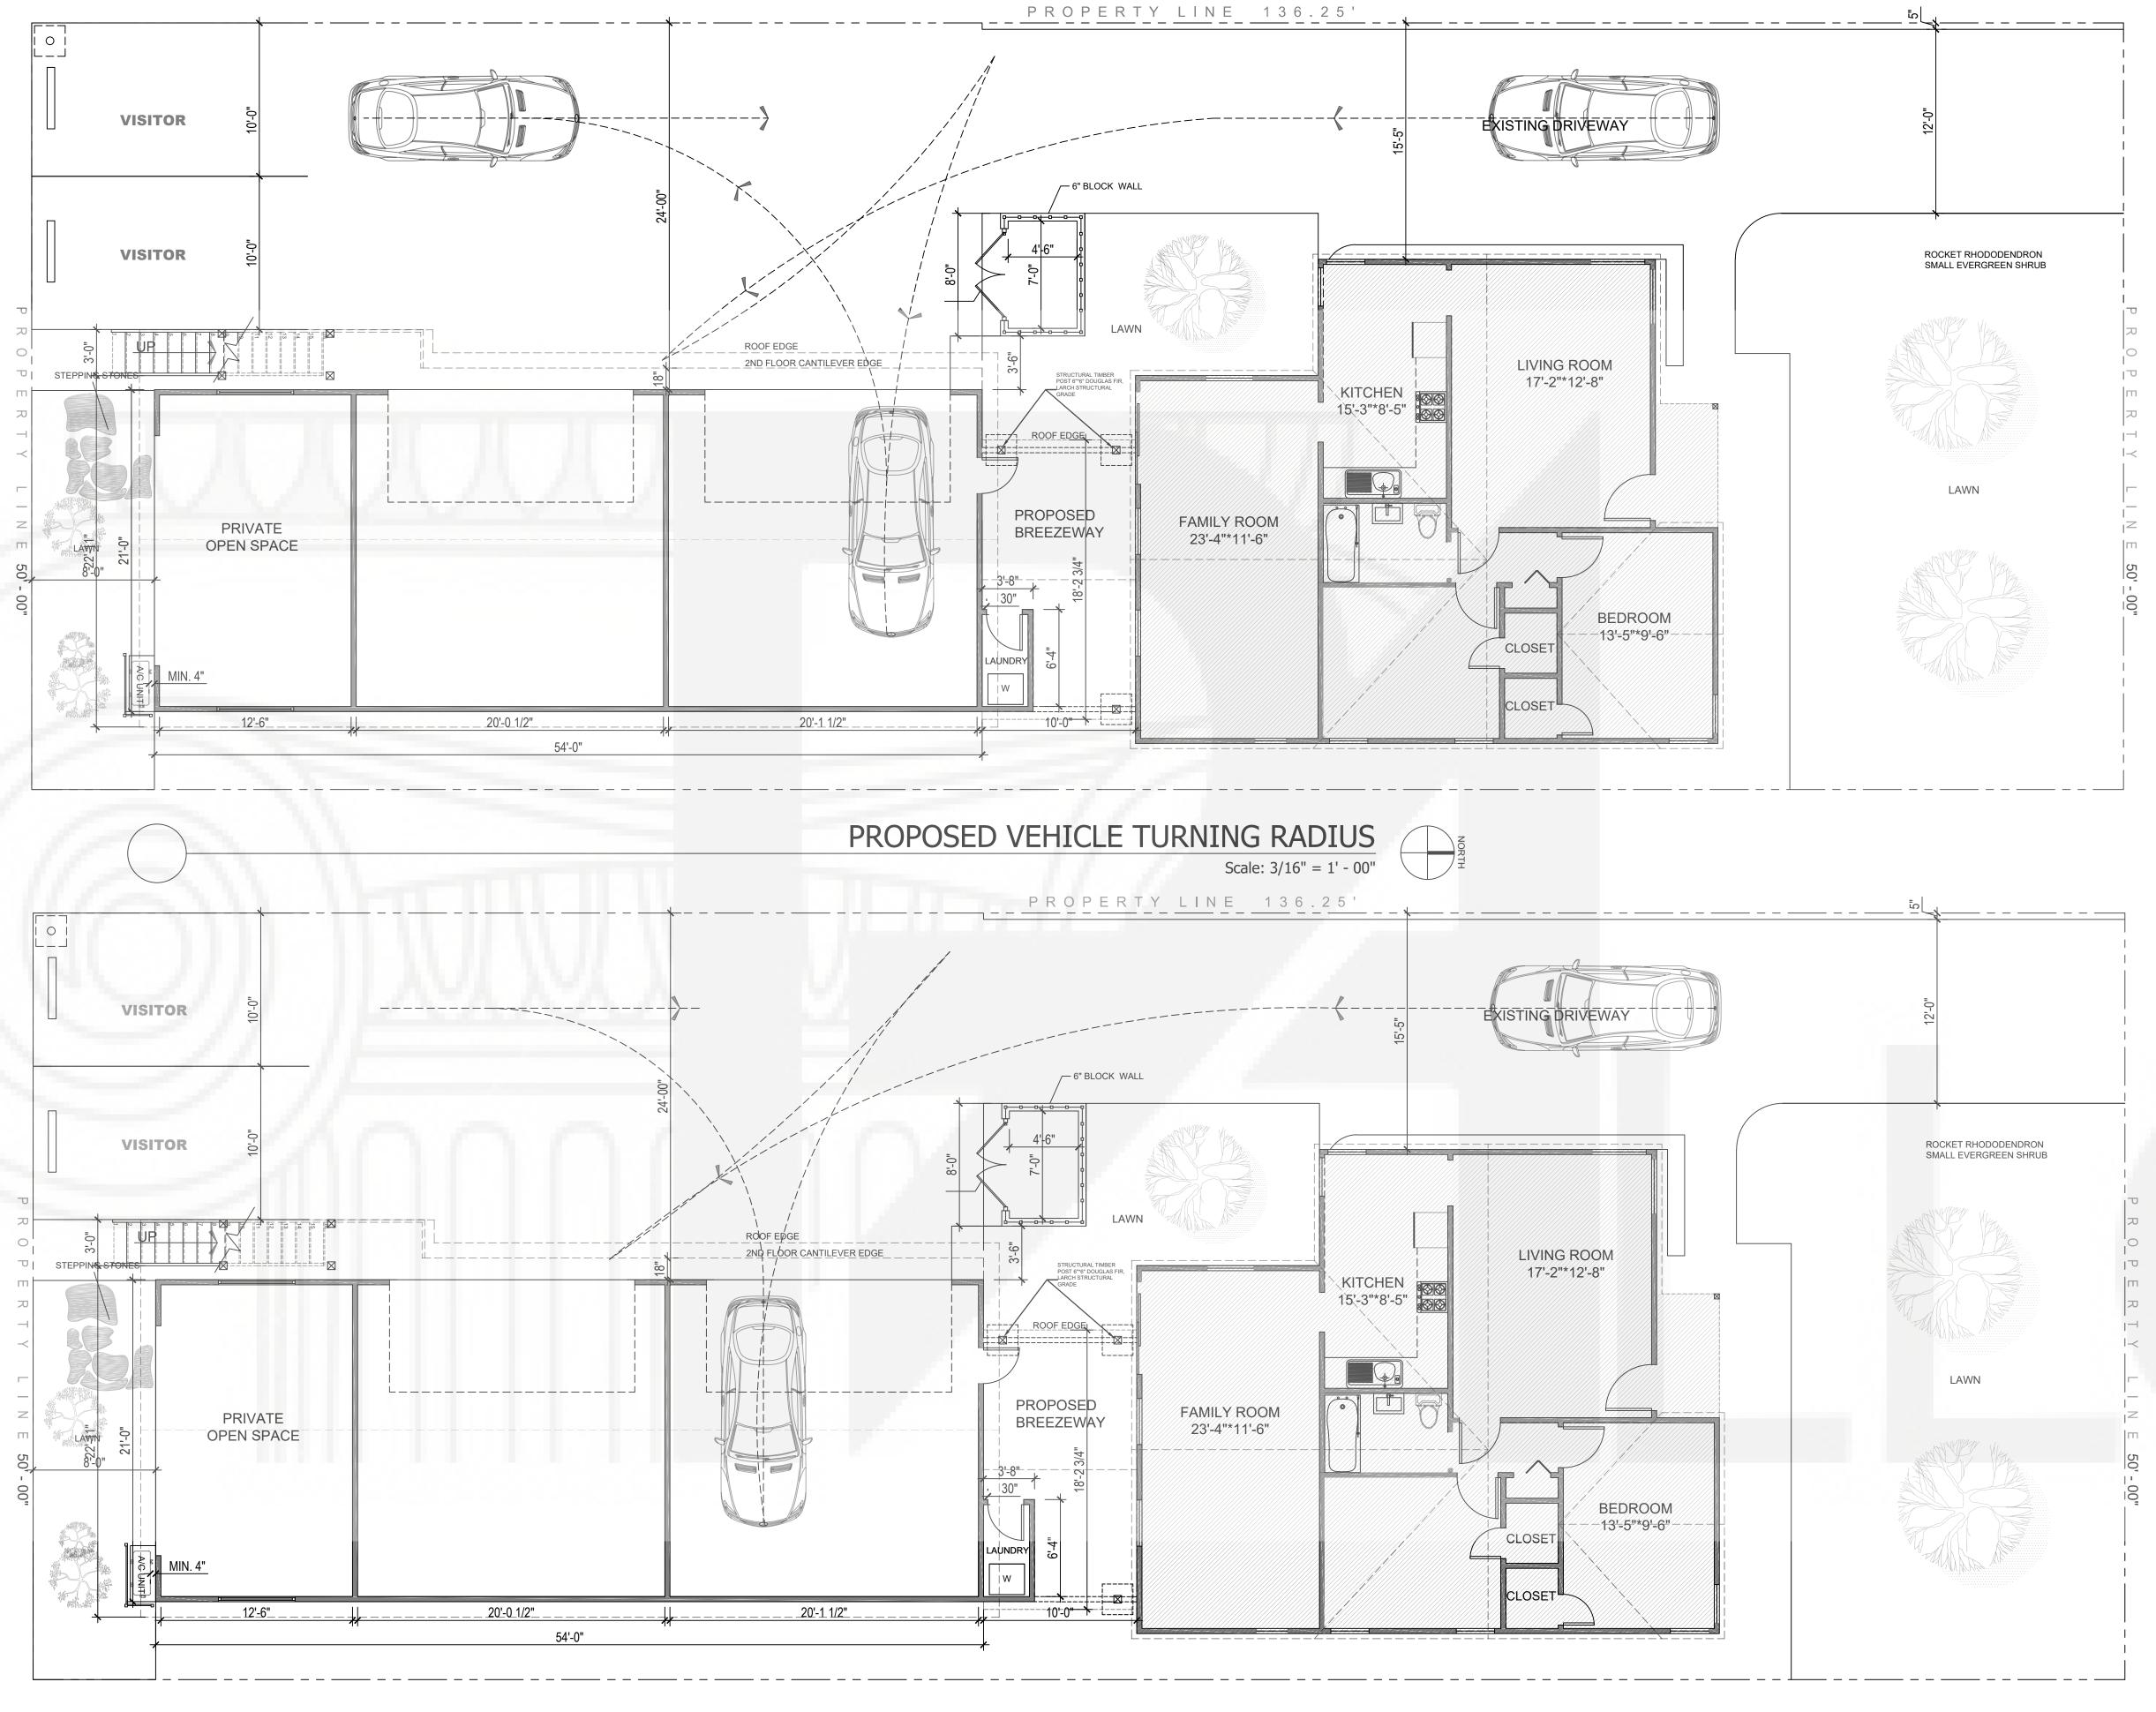



US Office:
1442N .Dale Ave .Anaheim ,CA 92801

Canada Office
3313Plateau Blvd .Coquitlam BC V3E 3B8
+1 909 939 2585 info@pixelarchltd.com
www.pixelarchltd.com

Project Name and Address:

PROPOSED ADDITION FOR

GILBERT SCALES

8708 FLOWER ST, BELLFLOWER, CA, 90706


COPYRIGHT	'	Page No.
Scale: AS NOTED		
Date: APRIL. 26, 2018	DRAWING TITLE: PROPOSED VEHICLE TURNING RADIUS DIAGRAM	Sheet :

LTD .PERMISSION FOR USE OR REPRODUCTION IS LIMITED AND CAN BE EXTENDED ONLY BY WRITTEN

PERMISSION WITH OWNER, PIXELARCH LTD.

1 of

No.	Revision/Issue	Date
$\triangle$	Preliminary plan review submittal	January 19, 2018

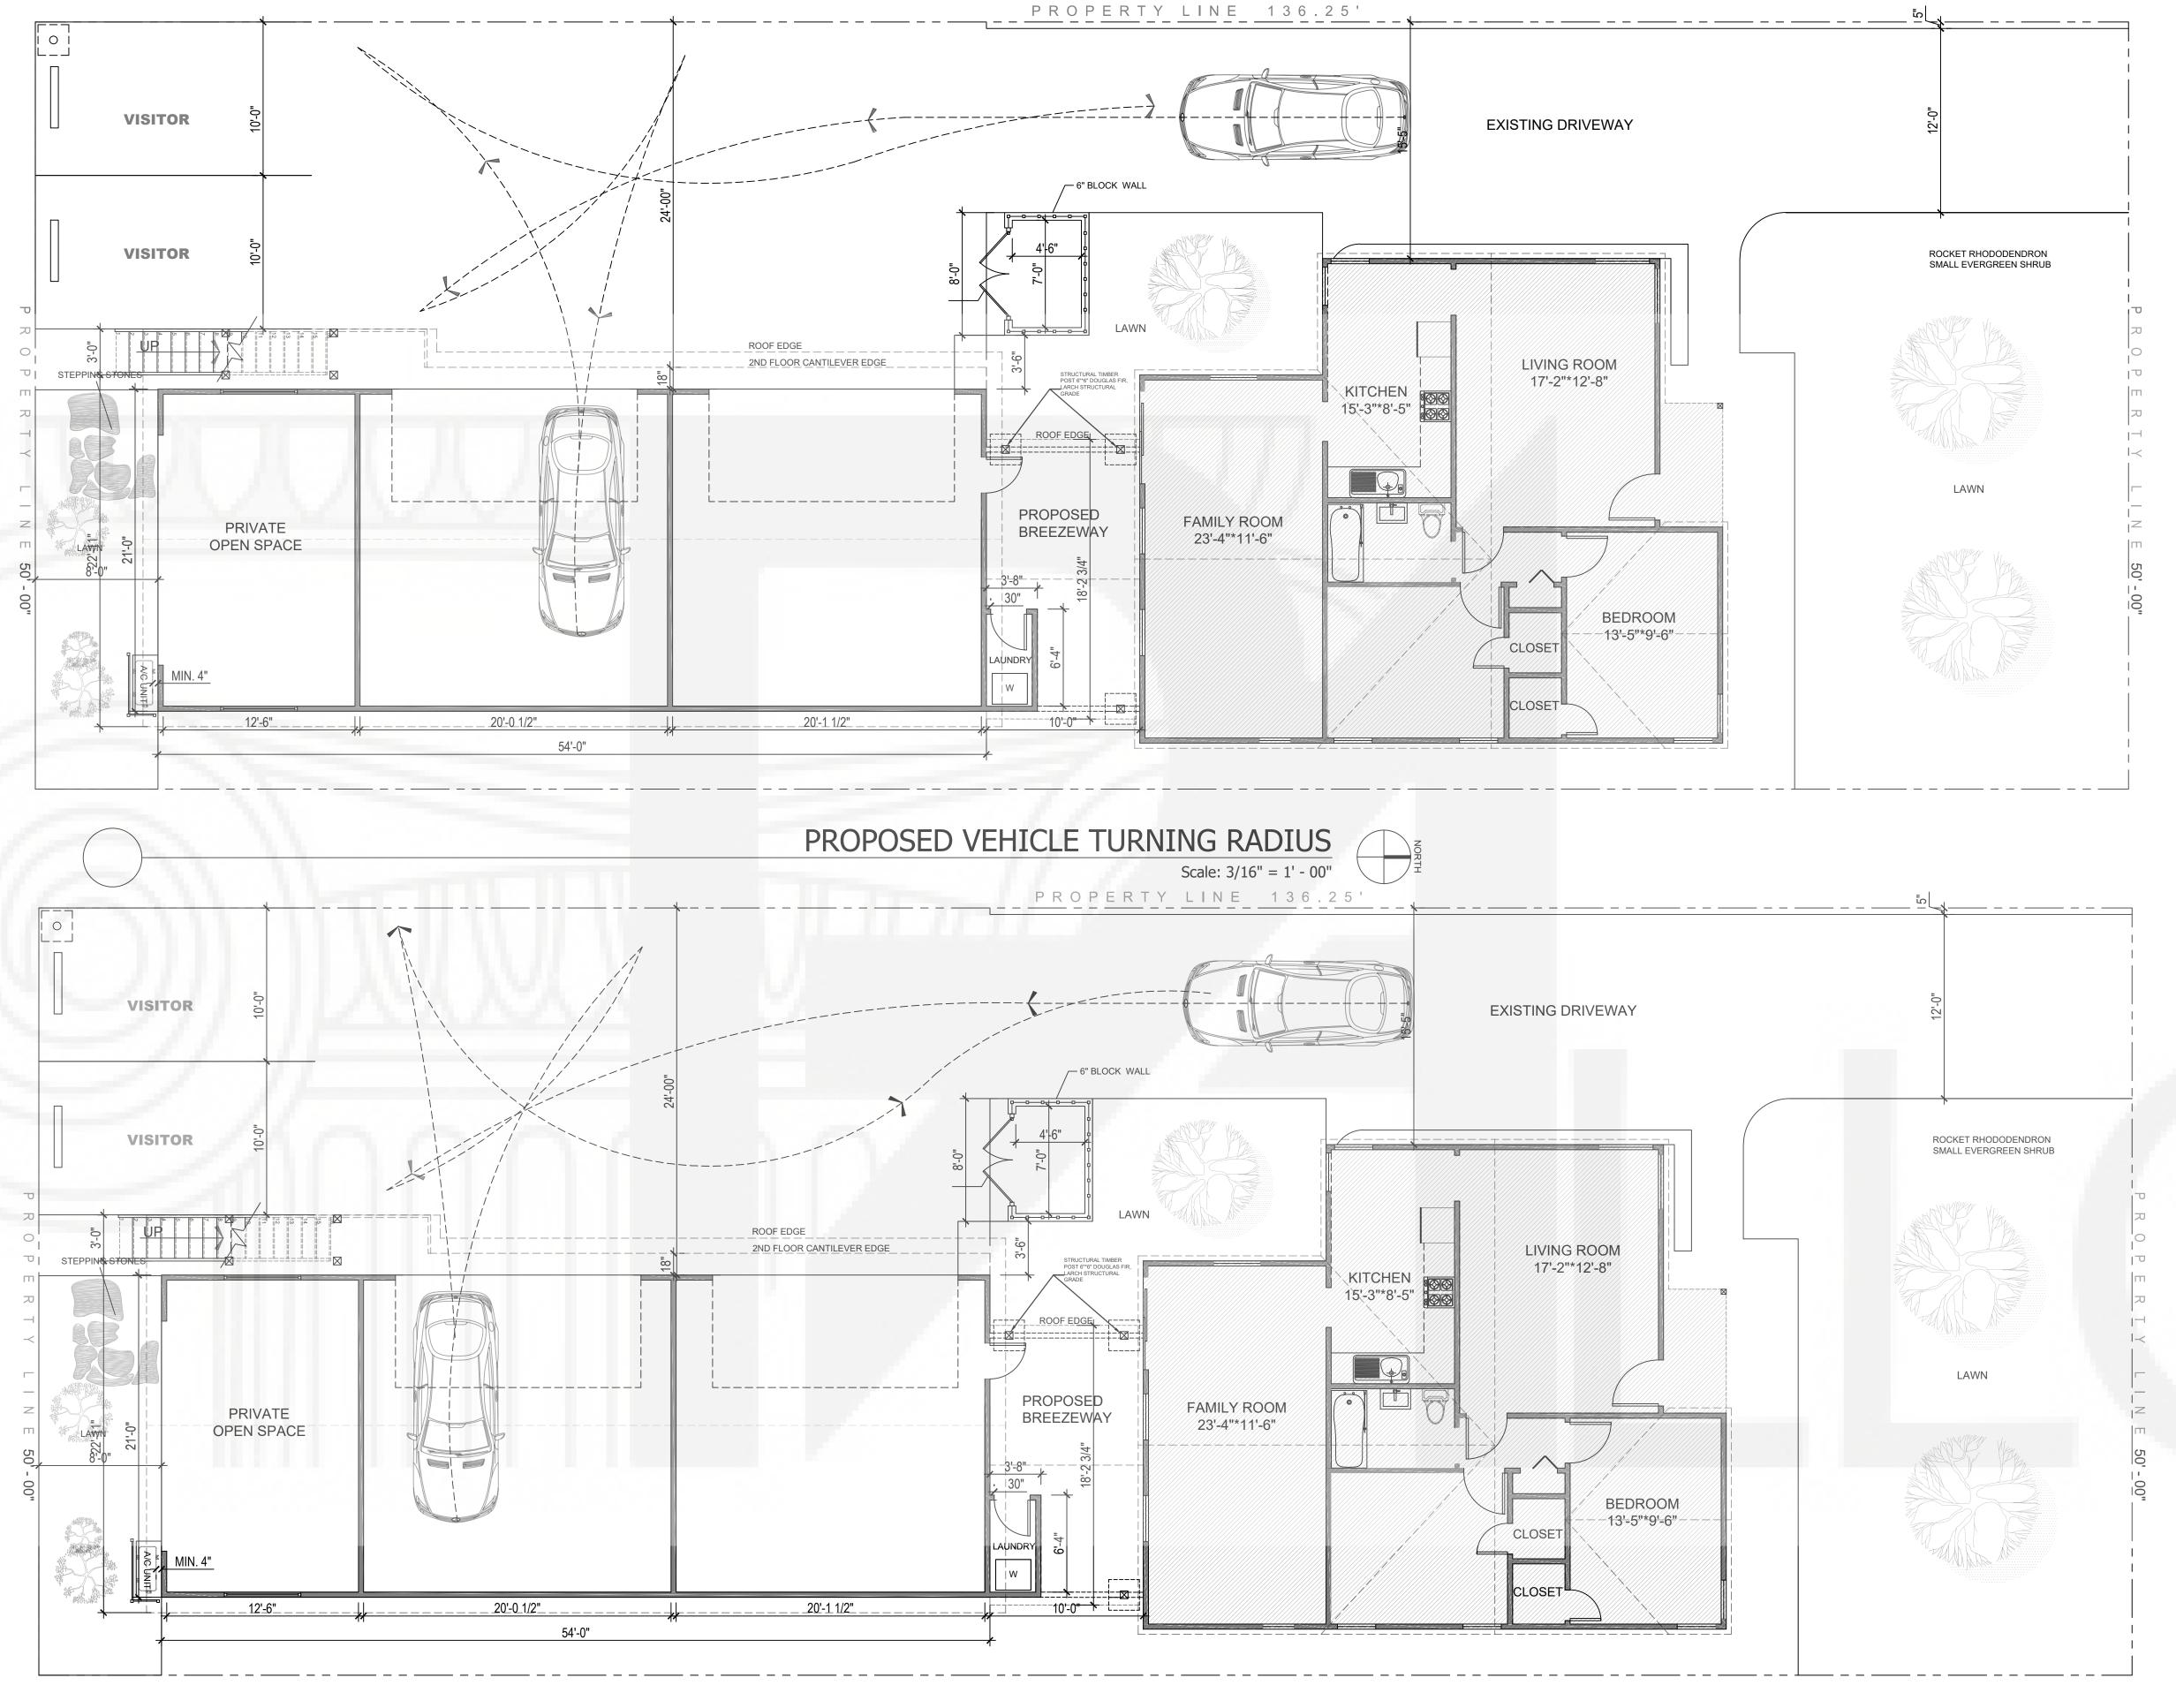



US Office:
1442N .Dale Ave .Anaheim ,CA 92801

Canada Office
3313Plateau Blvd .Coquitlam BC V3E 3B8
+1 909 939 2585 info@pixelarchltd.com
www.pixelarchltd.com

Project Name and Address:

PROPOSED ADDITION FOR

GILBERT SCALES

8708 FLOWER ST, BELLFLOWER, CA, 90706

Scale: AS NOTED		1 of	
APRIL 26 2018	PROPOSED VEHICLE TURNING RADIUS DIAGRAM		
Date:	DRAWING TITLE:	Sheet :	

No. Revision/Issue Date

Preliminary plan review January 19, 2018 submittal

COPYRIGHT
THIS DRAWING IS AN INSTRUMENT OF SERVICE AND AS SUCH, REMAINS THE PROPERTY OF PIXELARCH
LTD .PERMISSION FOR USE OR REPRODUCTION IS LIMITED AND CAN BE EXTENDED ONLY BY WRITTEN
PERMISSION WITH OWNER, PIXELARCH LTD.